



RIGHTHAND OPERATOR

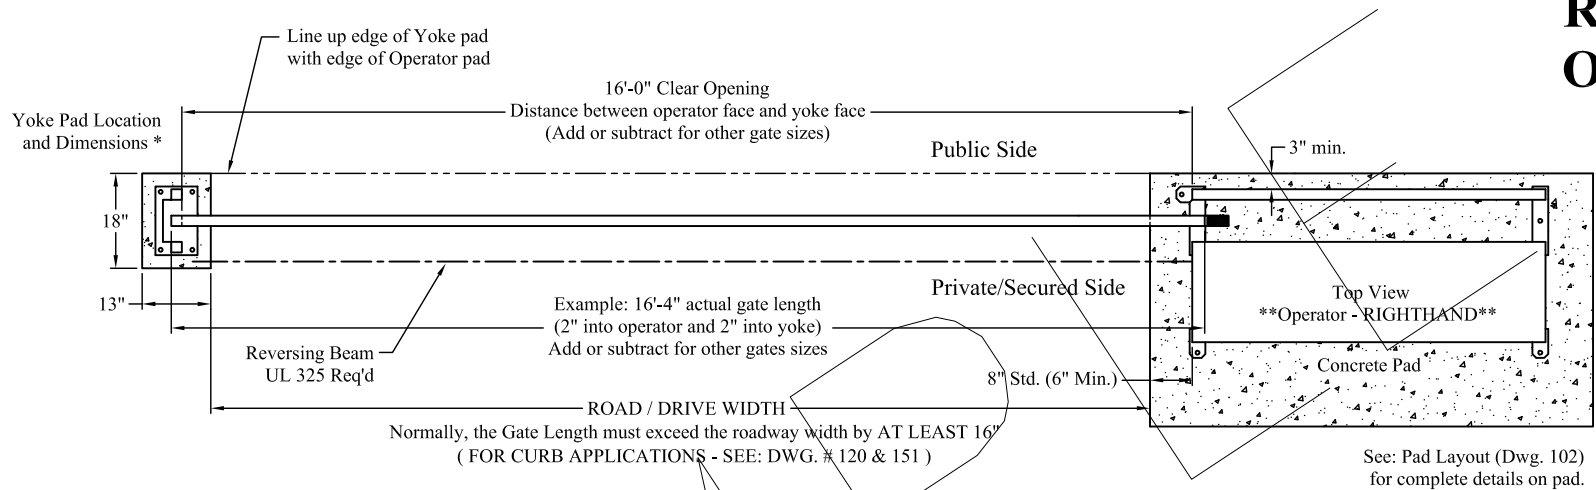

Example Shown: 16' x 5' Buckeye Style 500 Gate

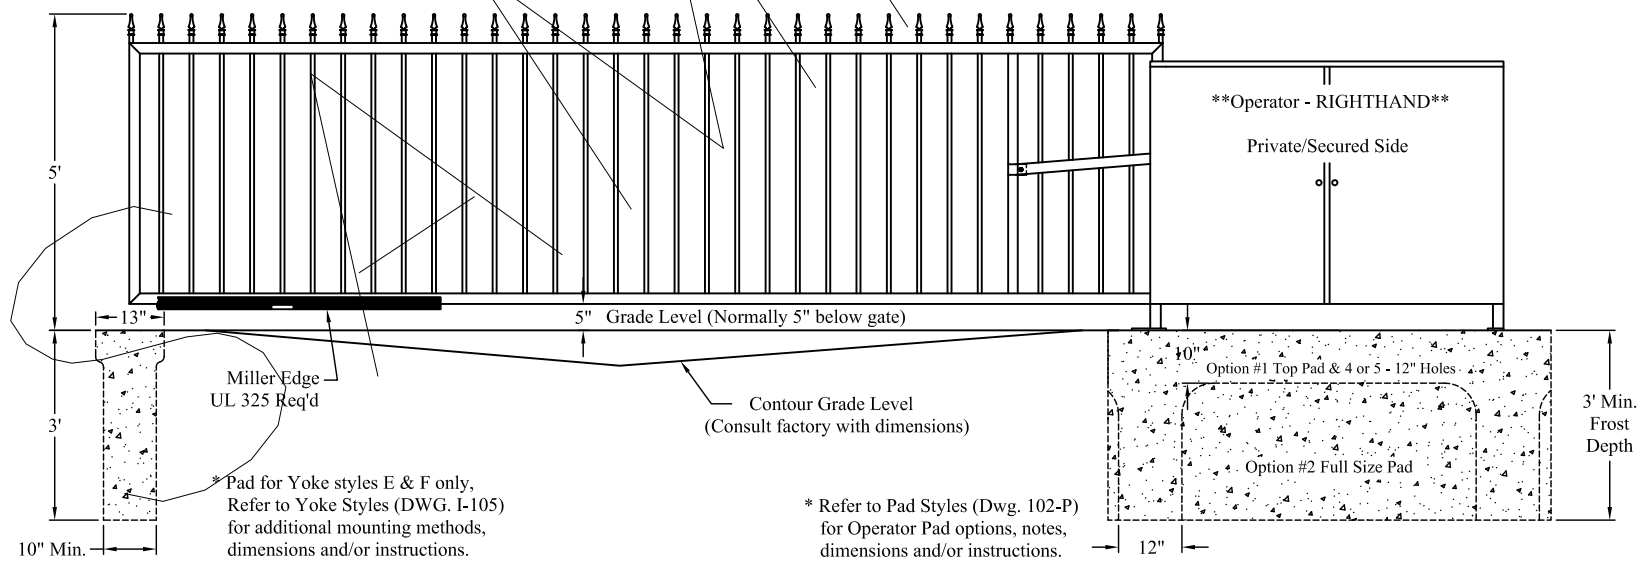

* Refer to Pad Styles (Dwg. 102-P) for Operator Pad options, notes, dimensions and/or instructions.

- *All pad depths should be BELOW local frost line
- *Add rebar where applicable
- *Min 3' pad depth or oversized pad in sand or (4) 12" Sonotubes

DO NOT SCALE

Rev. No.:	Revisions:	Date:

NOTICE
 THE INFORMATION CONTAINED ON THIS DOCUMENT IS CONFIDENTIAL. ANY DISSEMINATION, UNAPPROVED DISCLOSURE OR COPYING OF THIS INFORMATION IS STRICTLY PROHIBITED.

UNLESS OTHERWISE SPECIFIED DIMENSIONS ARE IN INCHES
 ANGLES ± 1°
 X/X ± 1/32, .XX ± .01, .XXX ± .005

Date: 12/21/05
 Drn. By: MKS
 Supersedes: 10/26/05
 Dwg.: 101-R
 Title: Std. Layout Dimensions (Sample: 16' x 5')

