



LEFTHAND OPERATOR

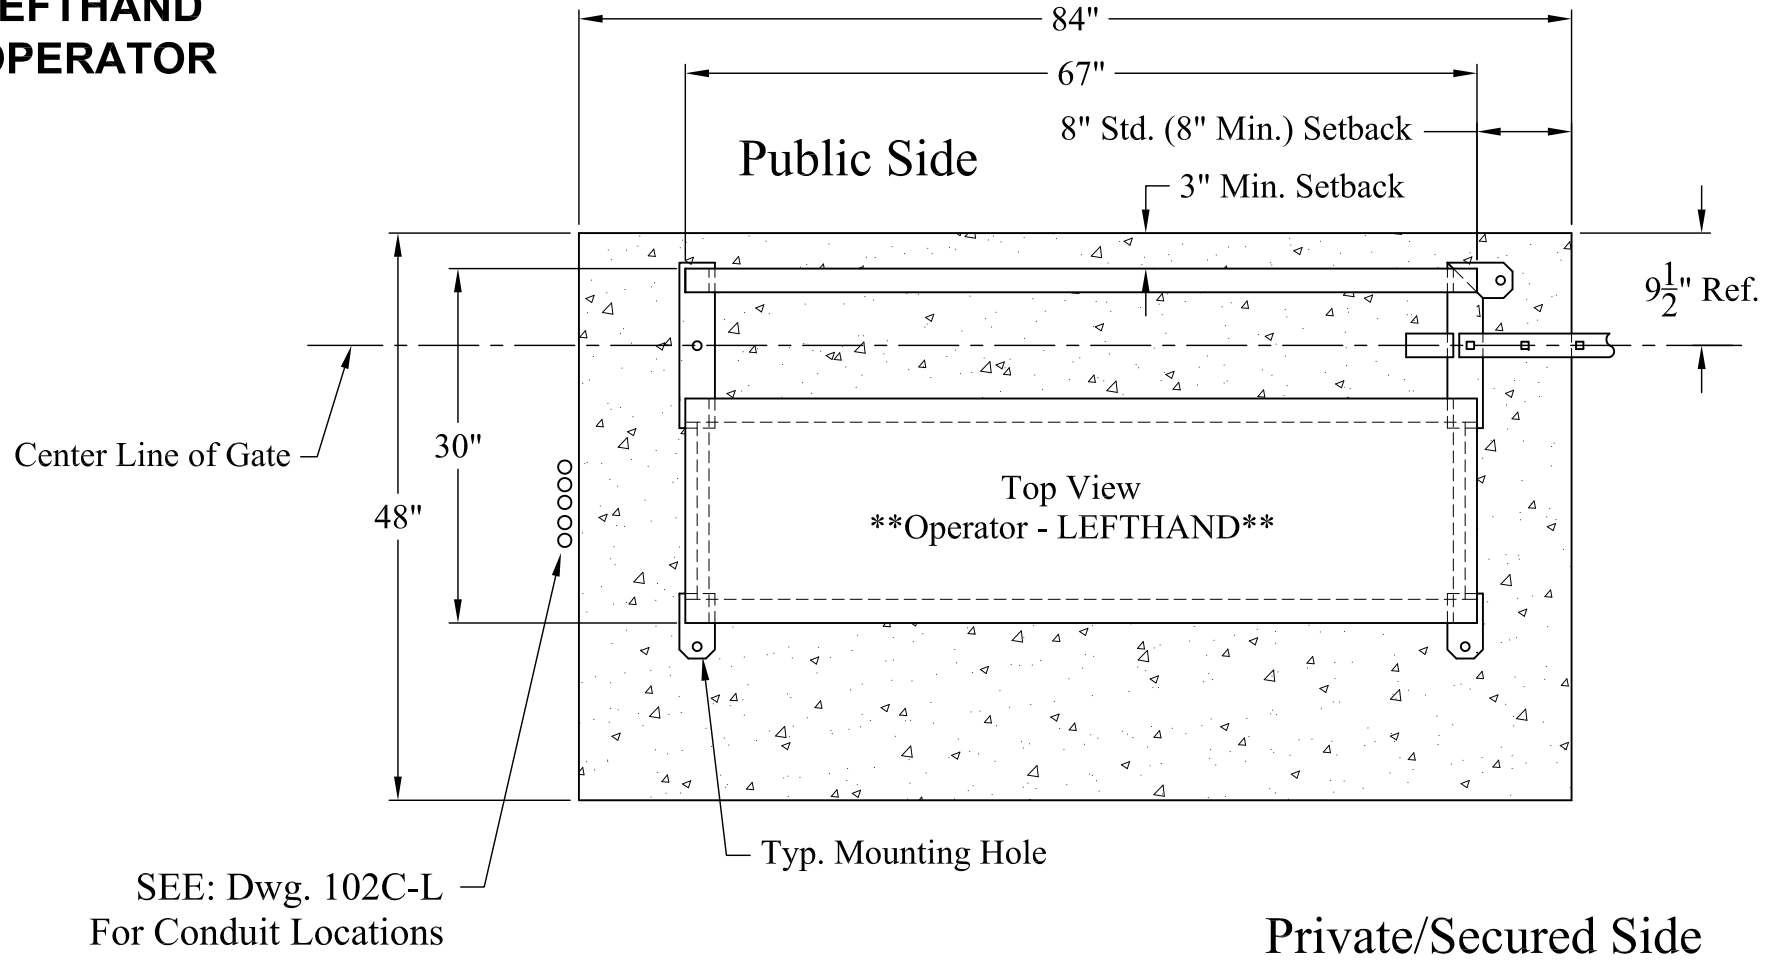

- Notes:
- * Pad dimensions can vary per site
 - * Leave at least 3" between anchor and edge of pad
 - * All Pads should be poured level and below local frost line depth

DO NOT SCALE		
Rev.:	Description:	Date:
A	Conduit locations were moved outside the pad	07/18/08 MS
B	Removed "Stub conduits under operator when possible" note	02/04/10 MS

NOTICE THE INFORMATION CONTAINED ON THIS DOCUMENT IS CONFIDENTIAL. ANY DISSEMINATION, UNAPPROVED DISCLOSURE OR COPYING OF THIS INFORMATION IS STRICTLY PROHIBITED. UNLESS OTHERWISE SPECIFIED DIMENSIONS ARE IN INCHES ANGLES ± 1° X/X ± 1/32, .XX ± .01, .XXX ± .005	Date: 12/07/05	
	Drn. By: MKS	
	Supercedes: 8/10/05	Dwg.: 102-L
	Title: Lefthand Standard Pad Layout	