


LEFTHAND OPERATOR

Public Side

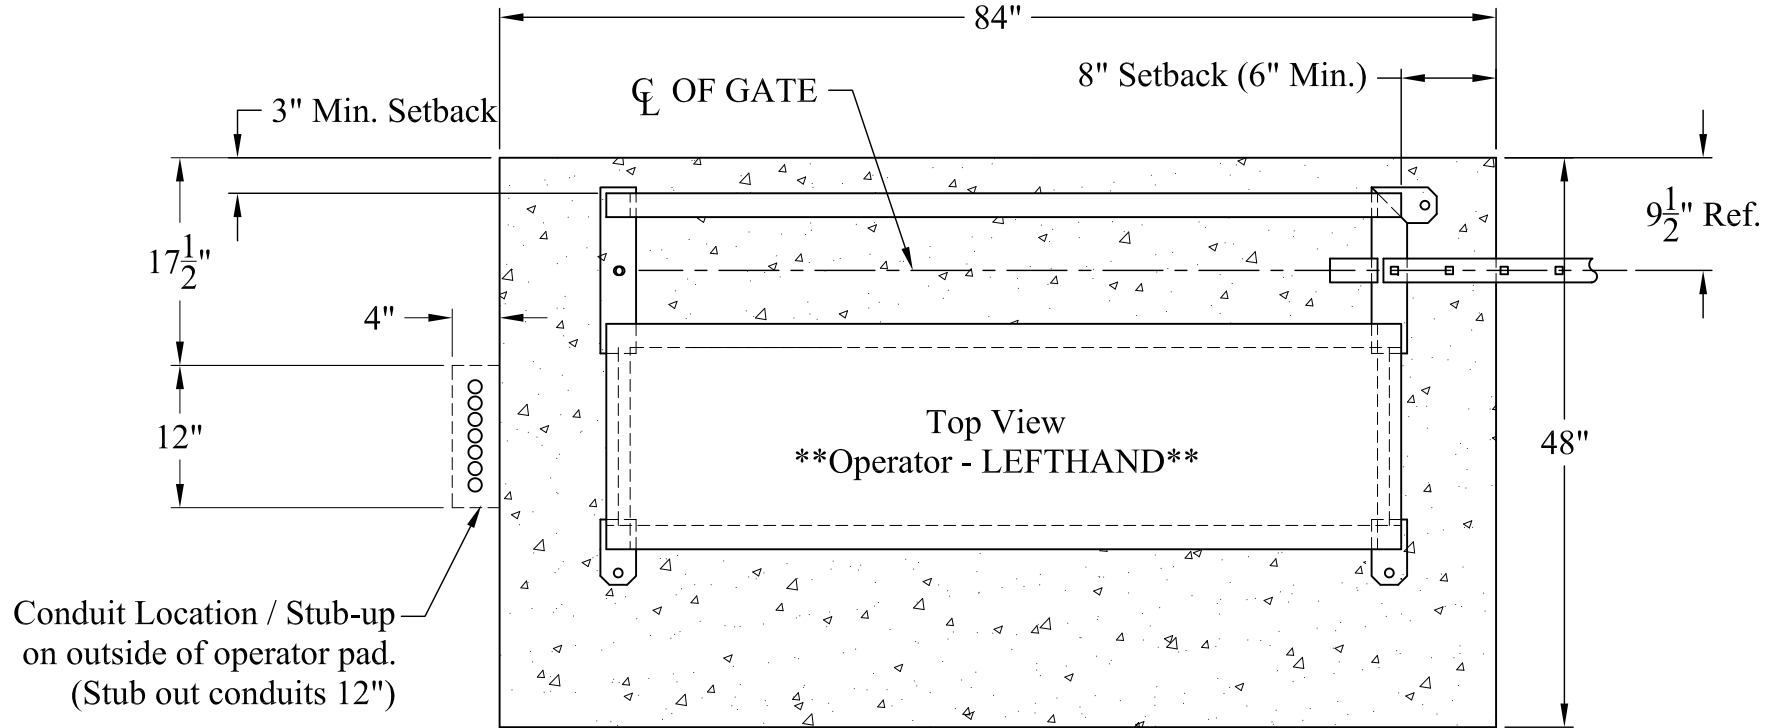

Conduit Location / Stub-up on outside of operator pad. (Stub out conduits 12")

* Note: Use 3/4" Conduit Only


Private/Secured Side

Possible Conduits:

- * 120 vac, min. 15 amp circuit
- * "Entrance" Keypad
- * "Exit" Keypad
- * Reversing/Safety Loops
- * Free Exit Loop
- * Office Communication
- * IFR Beam Power
- * Optional Spares

DO NOT SCALE

Rev.:	Description:	Date:
A	Conduit locations were moved outside the pad	07/18/08 MS

<p>NOTICE</p> <p>THE INFORMATION CONTAINED ON THIS DOCUMENT IS CONFIDENTIAL. ANY DISSEMINATION, UNAPPROVED DISCLOSURE OR COPYING OF THIS INFORMATION IS STRICTLY PROHIBITED.</p> <p>UNLESS OTHERWISE SPECIFIED DIMENSIONS ARE IN INCHES ANGLES ± 1° X/X ± 1/32, .XX ± .01, .XXX ± .005</p>	Date: 12/07/05	 <p>Berlin Heights, Ohio FAX (419) 588-3514</p>
	Drn. By: MKS	
	Supercedes: 8/10/05	Dwg.: 102C-L
	Title: Lefthand Conduit Pad Location	