


Public Side

RIGHTHAND OPERATOR

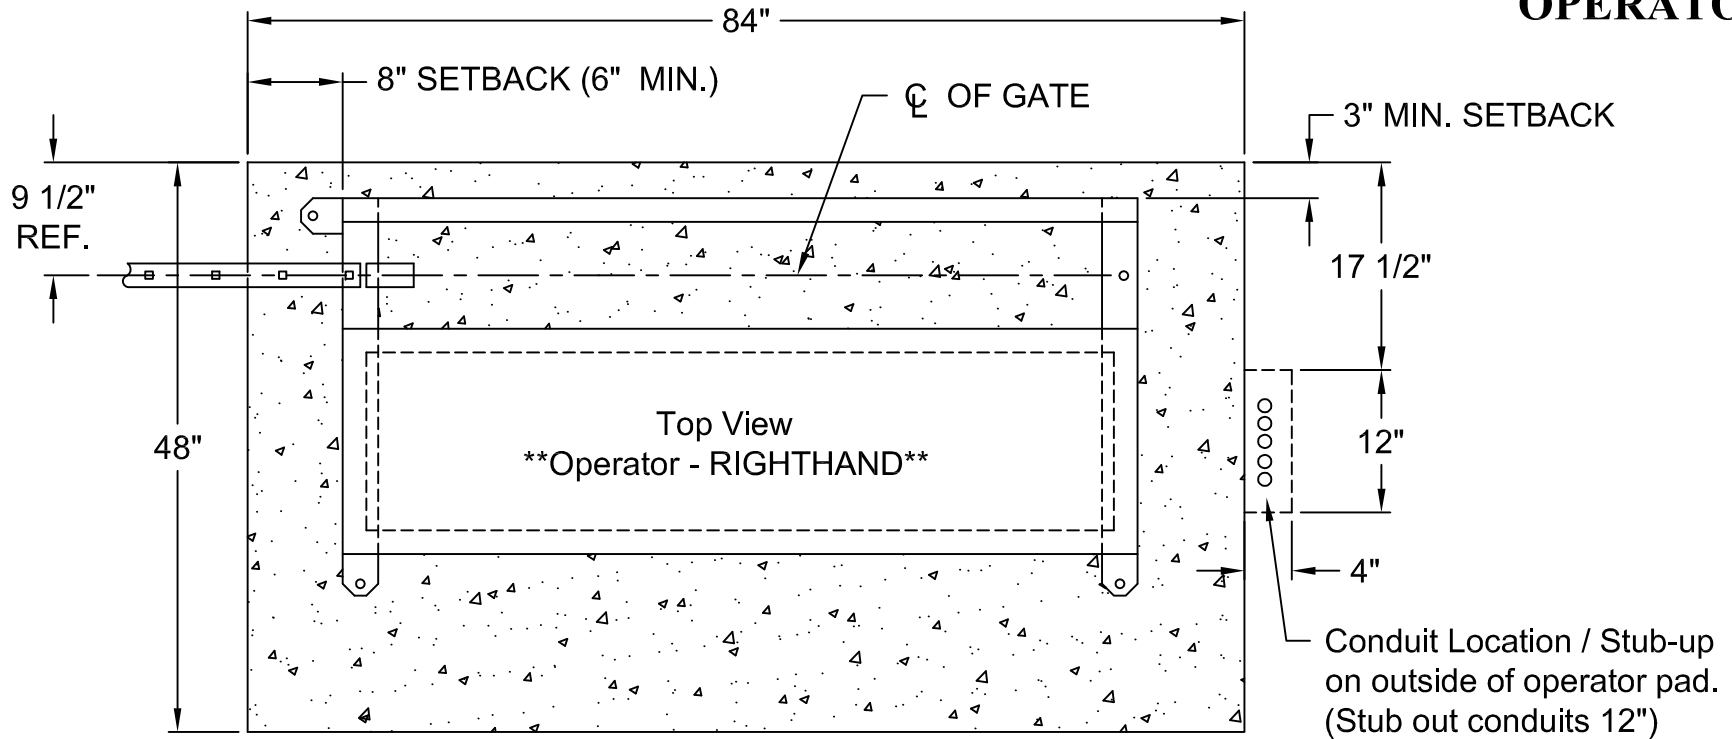

Conduit Location / Stub-up on outside of operator pad. (Stub out conduits 12")

Private/Secured Side

* Note: Use 3/4" Conduit Only

Possible Conduits:

- * 120 vac, min. 15 amp circuit
- * "Entrance" Keypad
- * "Exit" Keypad
- * Reversing/Safety Loops
- * Free Exit Loop
- * Office Communication
- * IFR Beam Power
- * Optional Spares

DO NOT SCALE

Rev.:	Description:	Date:
A	Conduit locations were moved outside the pad	07/18/08 MS

NOTICE
 THE INFORMATION CONTAINED ON THIS DOCUMENT IS CONFIDENTIAL. ANY DISSEMINATION, UNAPPROVED DISCLOSURE OR COPYING OF THIS INFORMATION IS STRICTLY PROHIBITED.
 UNLESS OTHERWISE SPECIFIED DIMENSIONS ARE IN INCHES
 ANGLES ± 1°
 .XX ± .1/32, .XX ± .01, .XXX ± .005

Date: 12/07/05
 Dm. By: MKS
 Supersedes: 8/10/05
 Dwg.: 102C-R
 Title: Righthand Conduit Pad Location

