


DATE:

INSPECTOR:

FABRICATOR:

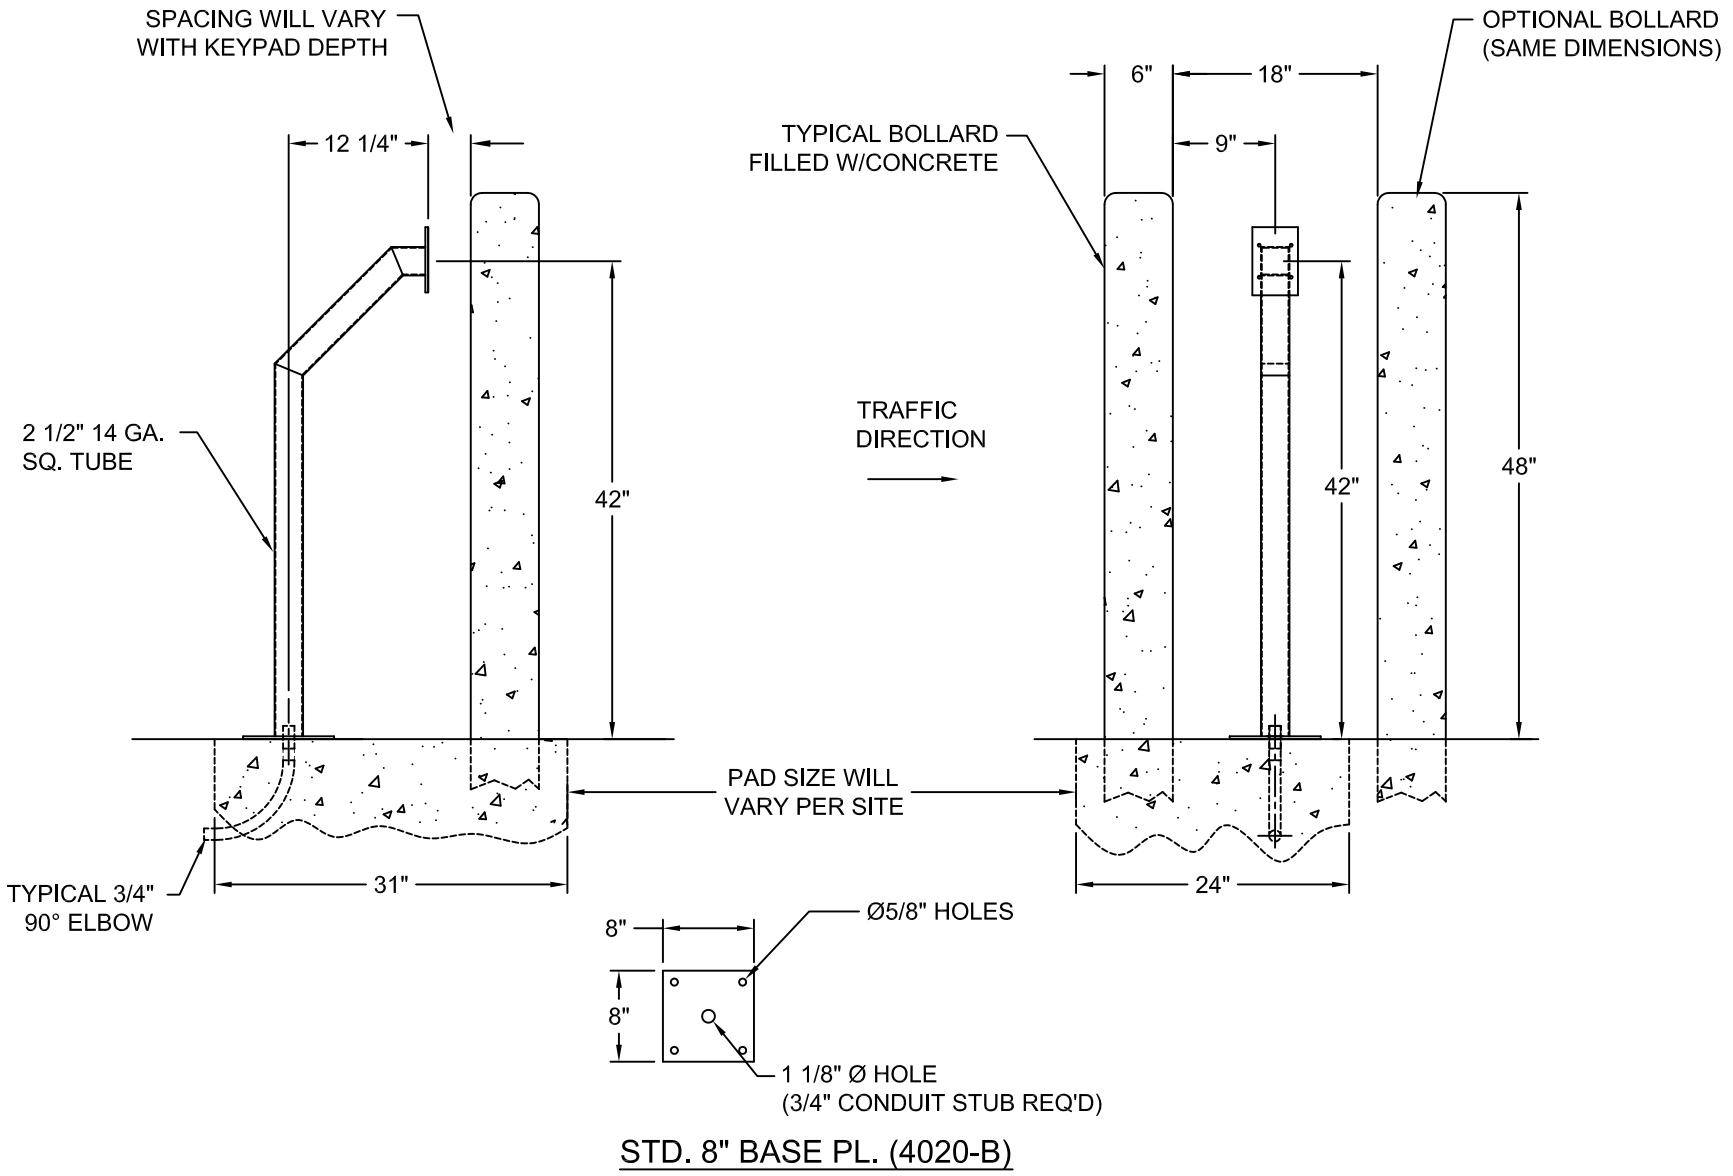


- NOTES:
- * 1/2" CONCRETE ANCHORS PROVIDED
 - * POUR PADS BELOW LOCAL FROST LINE
 - * POSITION BOLLARDS TO PROTECT KEYPAD

STD. 8" BASE PL. (4020-B)

Rev. No.:	Revisions:	Date:

DO NOT SCALE

<p>NOTICE</p> <p>THE INFORMATION CONTAINED ON THIS DOCUMENT IS CONFIDENTIAL. ANY DISSEMINATION, UNAPPROVED DISCLOSURE OR COPYING OF THIS INFORMATION IS STRICTLY PROHIBITED.</p> <p>UNLESS OTHERWISE SPECIFIED DIMENSIONS ARE IN INCHES ANGLES ± 1°</p> <p>X/X ± 1/32, .XX ± .01, .XXX ± .005</p>	Date: 12/07/05	
	Drn. By: MKS	
	Supercedes: 8/10/05	Dwg.: 112
	Title: Gooseneck with Bollards	