


NOTE:
SEE FOUNDATION PRINTS
FOR CONDUIT LOCATIONS

PLAN VIEW

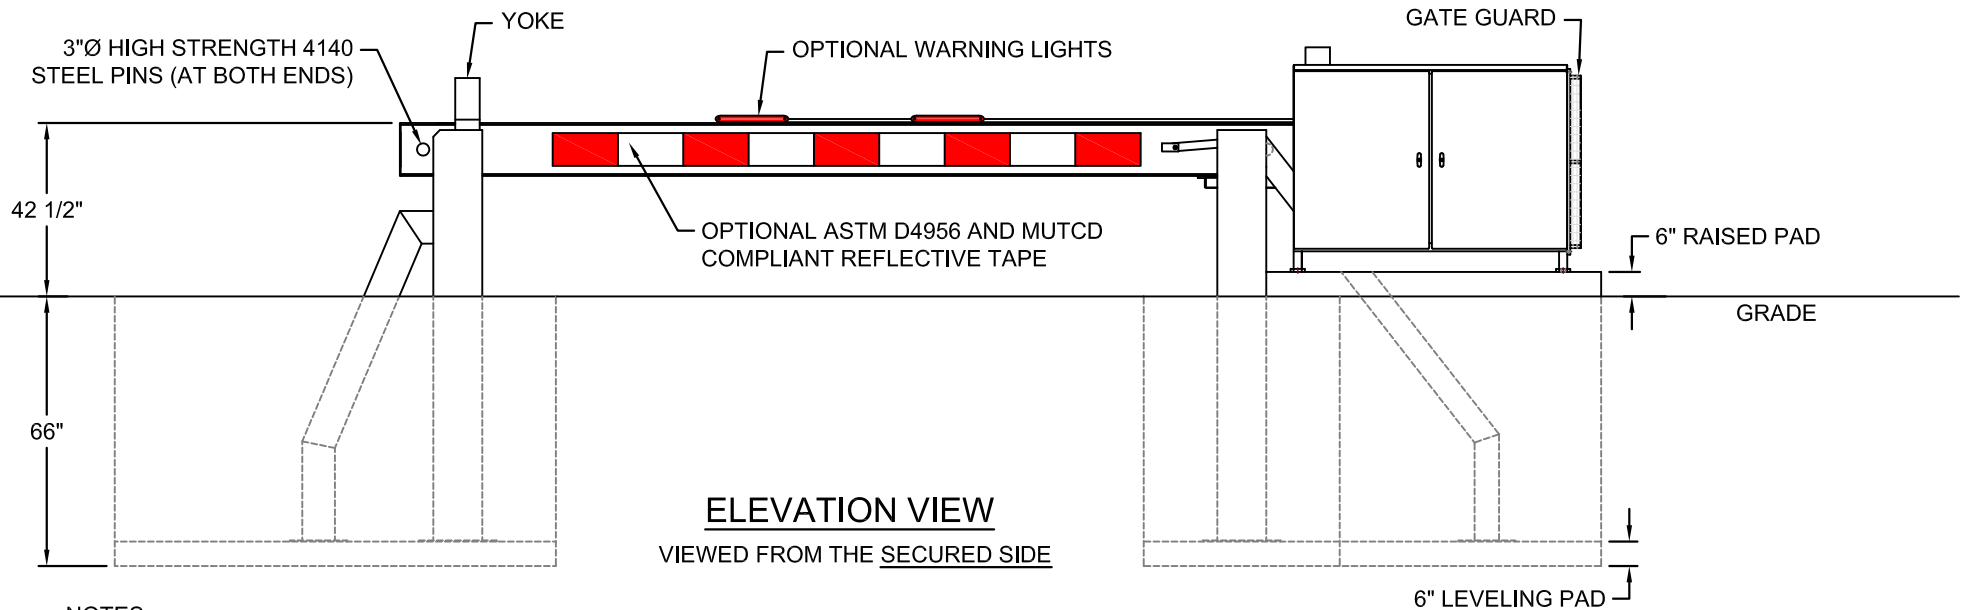

ELEVATION VIEW
VIEWED FROM THE SECURED SIDE

NOTES:

- 1) ALL OF OUR GATES ARE TYPICALLY DRAWN FROM THE PRIVATE SIDE, LOOKING OUT.
- 2) LENGTH AND HEIGHT VARIES, CONSULT WITH AUTOGATE SALES FOR MORE INFORMATION.
- 3) CONTOURS AND CURBS WILL REQUIRE CUSTOM DRAWINGS. (CONSULT WITH AUTOGATE).

NOTICE
THE INFORMATION CONTAINED
ON THIS DOCUMENT IS
CONFIDENTIAL. ANY
DISSEMINATION, UNAPPROVED
DISCLOSURE OR COPYING OF
THIS INFORMATION IS
STRICTLY PROHIBITED

UNLESS OTHERWISE SPECIFIED
DIMENSIONS ARE IN INCHES
ANGLES ± 1°
XXX ± 1/32, .XX ± .01, .XXX ± .005

Date Dwn: 08/11/16
Dwn. By: MKS
Ckd. By: WAR

Berlin Heights, Ohio
FAX (419) 588-3514

Rev.:	Description:	Date:	Dwn. By:	Ckd. By:

Dwg.: M50 Shield Crash Gates for Website.dwg
Title: M50 Shield Crash Gate, RH Barrier VPG