


PLAN VIEW

NOTE:
SEE FOUNDATION PRINTS
FOR CONDUIT LOCATIONS

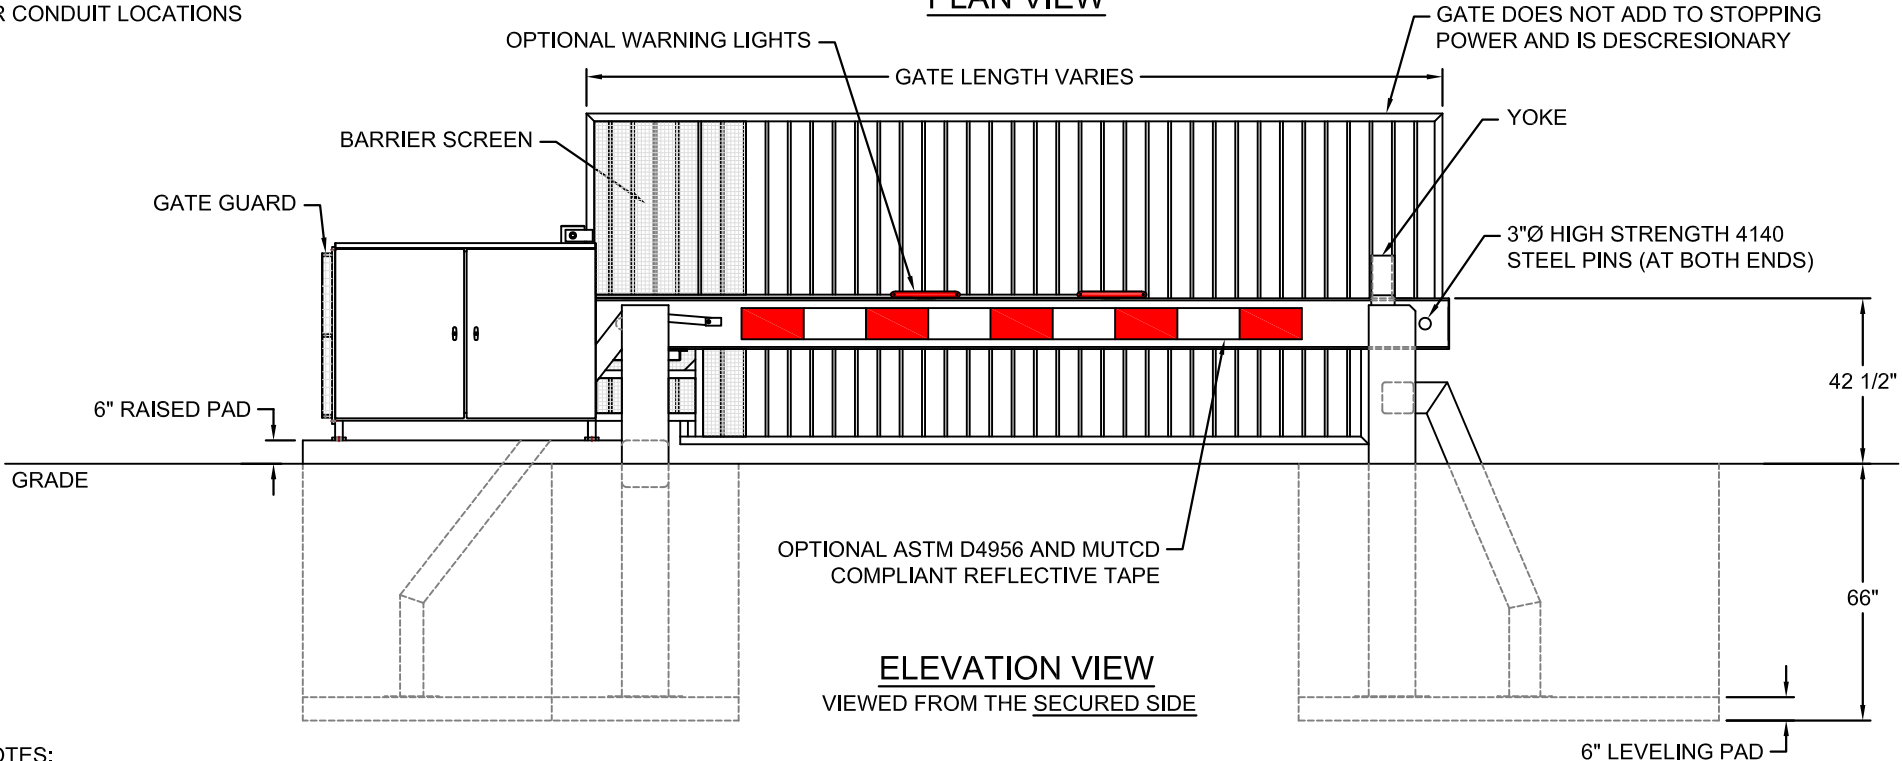

ELEVATION VIEW

VIEWED FROM THE SECURED SIDE

- NOTES:**
- 1) ALL OF OUR GATES ARE TYPICALLY DRAWN FROM THE PRIVATE SIDE, LOOKING OUT.
 - 2) LENGTH AND HEIGHT VARIES, CONSULT WITH AUTOGATE SALES FOR MORE INFORMATION.
 - 3) CONTOURS AND CURBS WILL REQUIRE CUSTOM DRAWINGS. (CONSULT WITH AUTOGATE).

NOTICE
THE INFORMATION CONTAINED
ON THIS DOCUMENT IS
CONFIDENTIAL. ANY
DISSEMINATION, UNAPPROVED
DISCLOSURE OR COPYING OF
THIS INFORMATION IS
STRICTLY PROHIBITED

Date Dm: 08/11/16
Dm. By: MKS
Ckd. By: WAR



| Rev.: | Description: | Date: | Dm. By: | Ckd. By: |
|-------|--------------|-------|---------|----------|
| | | | | |

UNLESS OTHERWISE SPECIFIED
DIMENSIONS ARE IN INCHES
ANGLES ± 1°
XX ± 1/32, .XX ± .01, .XXX ± .005

Dwg.: M50 Shield, Buckeye
Title: M50 Shield Crash Gate, LH Buckeye VPG