


MATERIAL = STEEL
COLOR = BLACK

MATERIAL = STEEL
COLOR = BLACK

PLAN VIEW

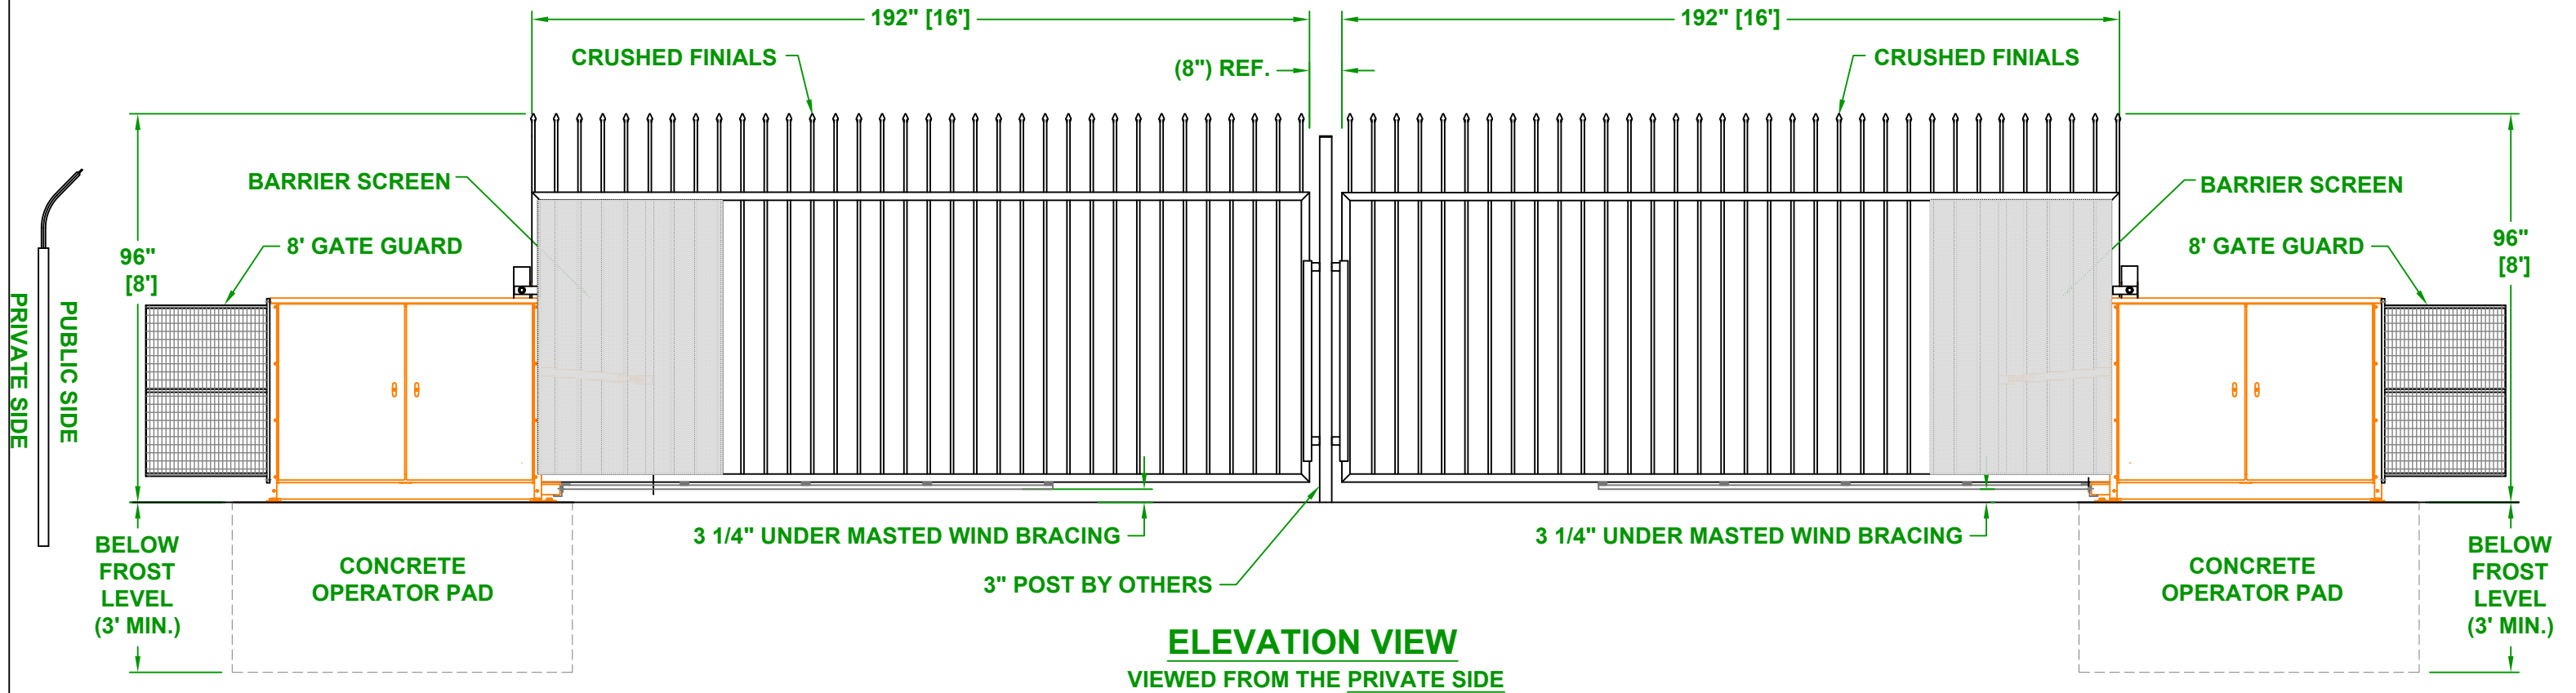

**ELEVATION VIEW
VIEWED FROM THE PRIVATE SIDE**

NOTICE
THE INFORMATION CONTAINED ON THIS DOCUMENT IS CONFIDENTIAL. ANY DISSEMINATION, UNAPPROVED DISCLOSURE OR COPYING OF THIS INFORMATION IS STRICTLY PROHIBITED

Date Drawn: 11/21/17
Drawn By: BPF
Checked By:



Rev.:	Description:	Date:	Drn. By:	Ckd. By:
A

DO NOT SCALE
UNLESS OTHERWISE SPECIFIED DIMENSIONS ARE IN INCHES ANGLES ± 1° X/X ± 1/32, .XX ± .01, .XXX ± .005

Dwg.: AG# BUCKEYE 16 X 8 W ECHELLON INV
Title: **Buckeye "500" VPG (16'-0" x 8')**