


PLAN VIEW

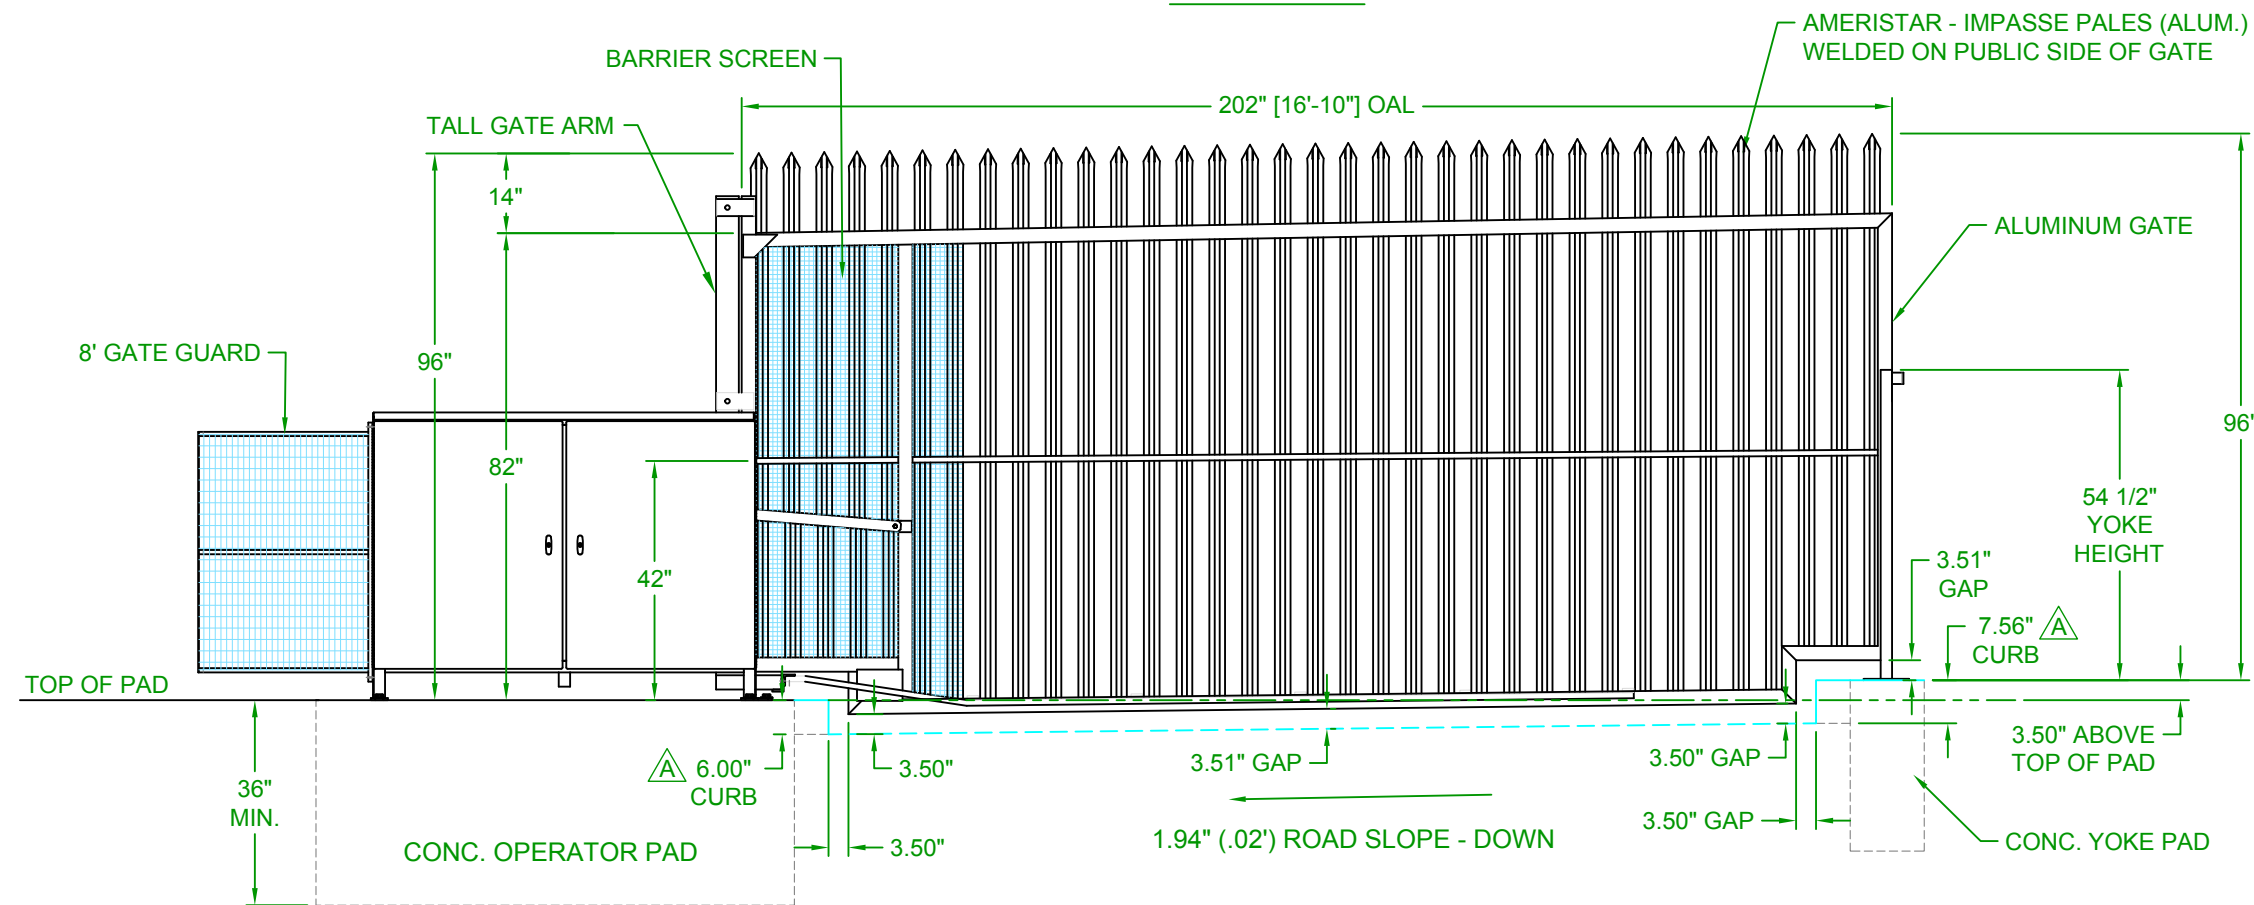

ELEVATION VIEW

VIEWED FROM THE PRIVATE SIDE

NOTES:

1. GATE BOTTOM IS CONTOURED.
2. GATE TOP IS RACKED.
3. ALL GAP MEASUREMENTS ARE BASED ON SITE ELEVATIONS SENT TO AUTOGATE.

NOTICE

THE INFORMATION CONTAINED ON THIS DOCUMENT IS CONFIDENTIAL. ANY DISSEMINATION, UNAPPROVED DISCLOSURE OR COPYING OF THIS INFORMATION IS STRICTLY PROHIBITED.

UNLESS OTHERWISE SPECIFIED DIMENSIONS ARE IN INCHES ANGLES ± 1° X/X ± 1/32, XX ± .01, XXX ± .005

Date: 3/08/16

Dr. By: MKS

Ckd. By: DMR

Dwg.: AG# High Security Gate - Racked & Notched

Title: Custom "Impasse" VPG (16'-10" x 8') L/H



DO NOT SCALE

Rev.:	Description:	Date:	Drn. By:	Ckd. By:
A	6.00" CURB WAS 5 5/8", 7.56" CURB WAS 4 13/16" & 173 3/8 WAS 174 3/8"	3/13/16	MKS	DMR