



**PLAN VIEW**  
PRIVATE (SECURED) SIDE

NOTE:  
SEE FOUNDATION PRINTS FOR CONDUIT, REBAR, SOIL SPECS AND DETAILS.

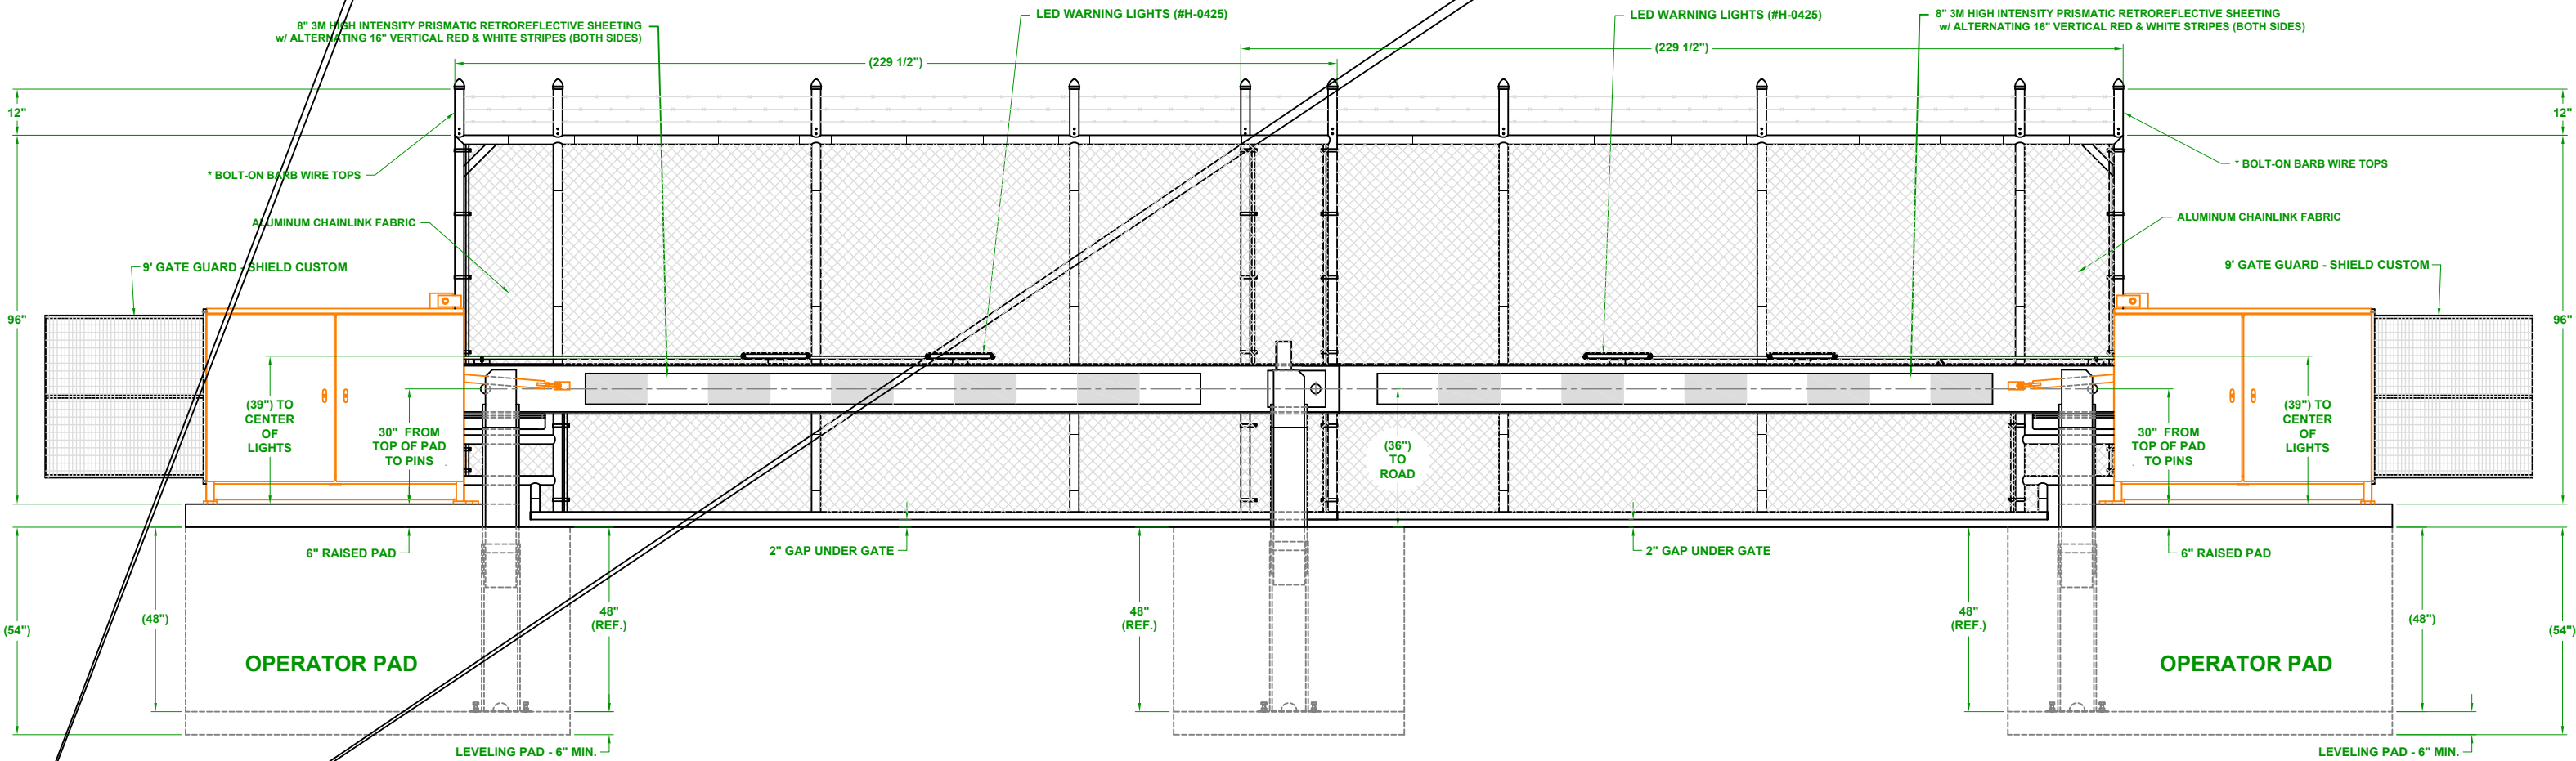

**ELEVATION VIEW**  
VIEWED FROM THE SECURE SIDE

<p><b>NOTICE</b></p> <p>THE INFORMATION CONTAINED ON THIS DOCUMENT IS CONFIDENTIAL. ANY DISSEMINATION, UNAPPROVED DISCLOSURE OR COPYING OF THIS INFORMATION IS STRICTLY PROHIBITED.</p> <p>UNLESS OTHERWISE SPECIFIED DIMENSIONS ARE IN INCHES ANGLES ± 1° X/X ± 1/32, XX ± .01, XXX ± .005</p>	Date Drawn: 05/02/18	 <p>Berlin Heights, Ohio FAX (419) 588-3514</p>
	Drawn By: MS	
	Checked By: BF	
	Dwg.: Dual M30 Systems with Island Bolster	
<p><b>Title: M30 - CHAINLINK CRASH GATES (8'+1')</b></p>		

Rev.:	Description:	Date:	Drn. By:	Ckd. By:
A				

DO NOT SCALE