



NOTE:  
SEE FOUNDATION PRINTS  
FOR CONDUIT LOCATIONS

**PLAN VIEW**

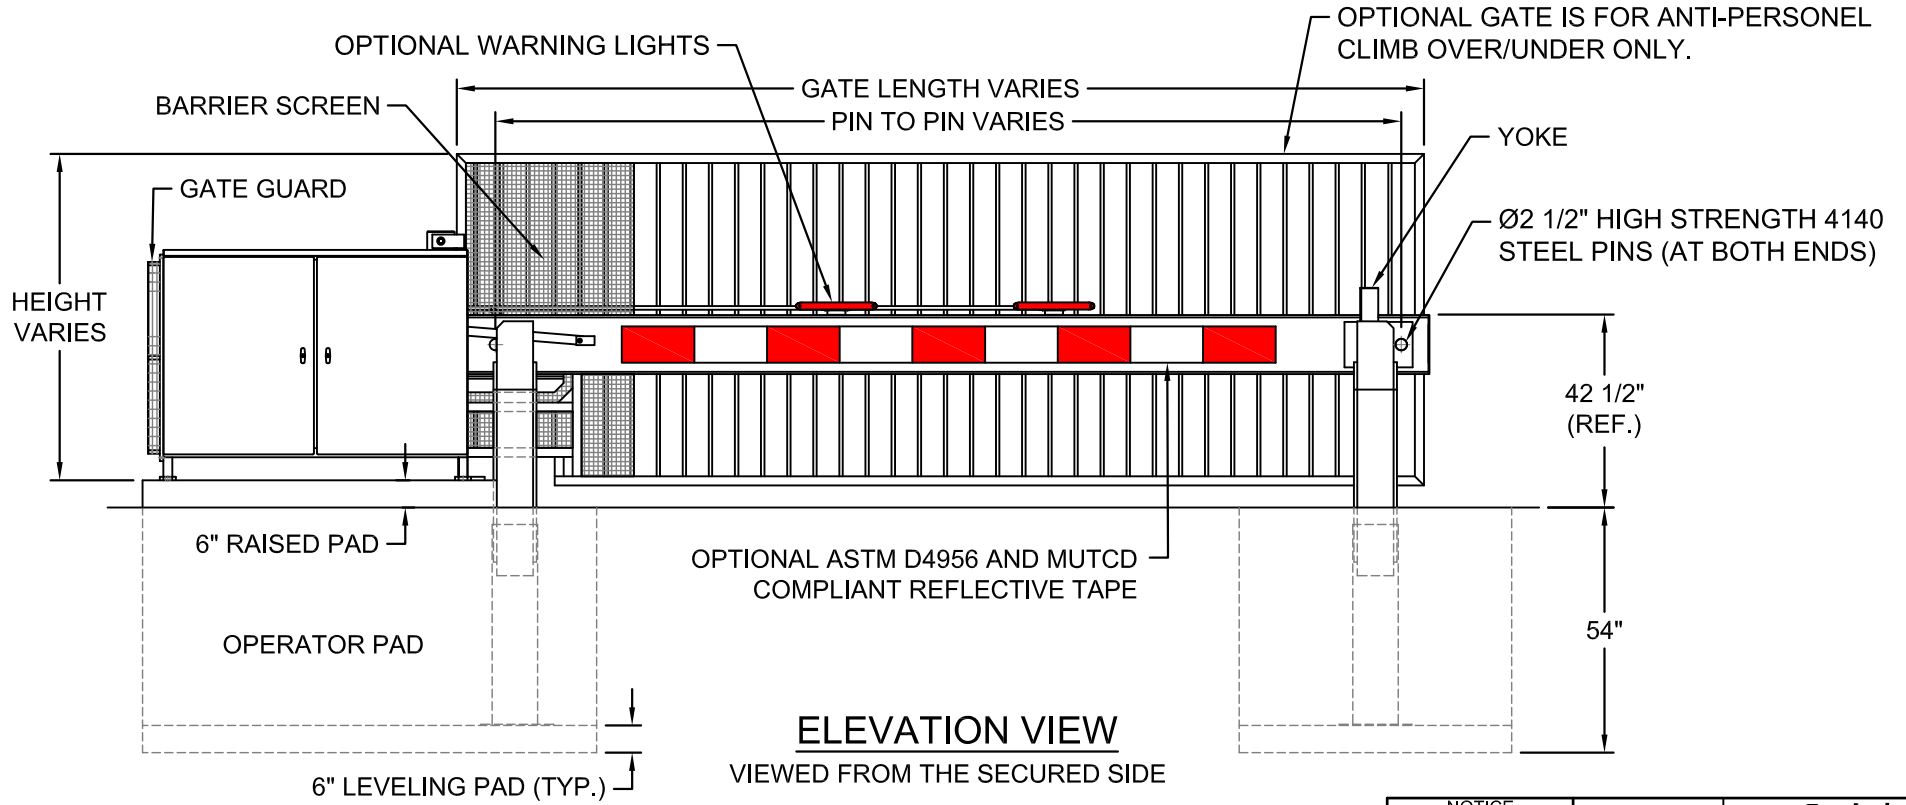

**ELEVATION VIEW**

VIEWED FROM THE SECURED SIDE

<p><b>NOTICE</b></p> <p>THE INFORMATION CONTAINED ON THIS DOCUMENT IS CONFIDENTIAL. ANY DISSEMINATION, UNAPPROVED DISCLOSURE OR COPYING OF THIS INFORMATION IS STRICTLY PROHIBITED.</p>	Date: 10/09/14	 <p><b>AutoGate</b> Gate Entry Systems</p> <p>Berlin Heights, Ohio FAX (419) 588-3514</p>
	Drn. By: MKS	
	Ckd. By: DMR	
	Dwg.: M30 Shield Crash Gate for Website.dwg	
<p>UNLESS OTHERWISE SPECIFIED DIMENSIONS ARE IN INCHES</p> <p>ANGLES ± 1°</p> <p>X/X ± 1/32, .XX ± .01, .XXX ± .005</p>		<p><b>Title:</b> M30 Shield Crash Gate - LH Buckeye VPL</p>

Rev.:	Description:	Date:	Drn. By:	Ckd. By: