



PLAN VIEW

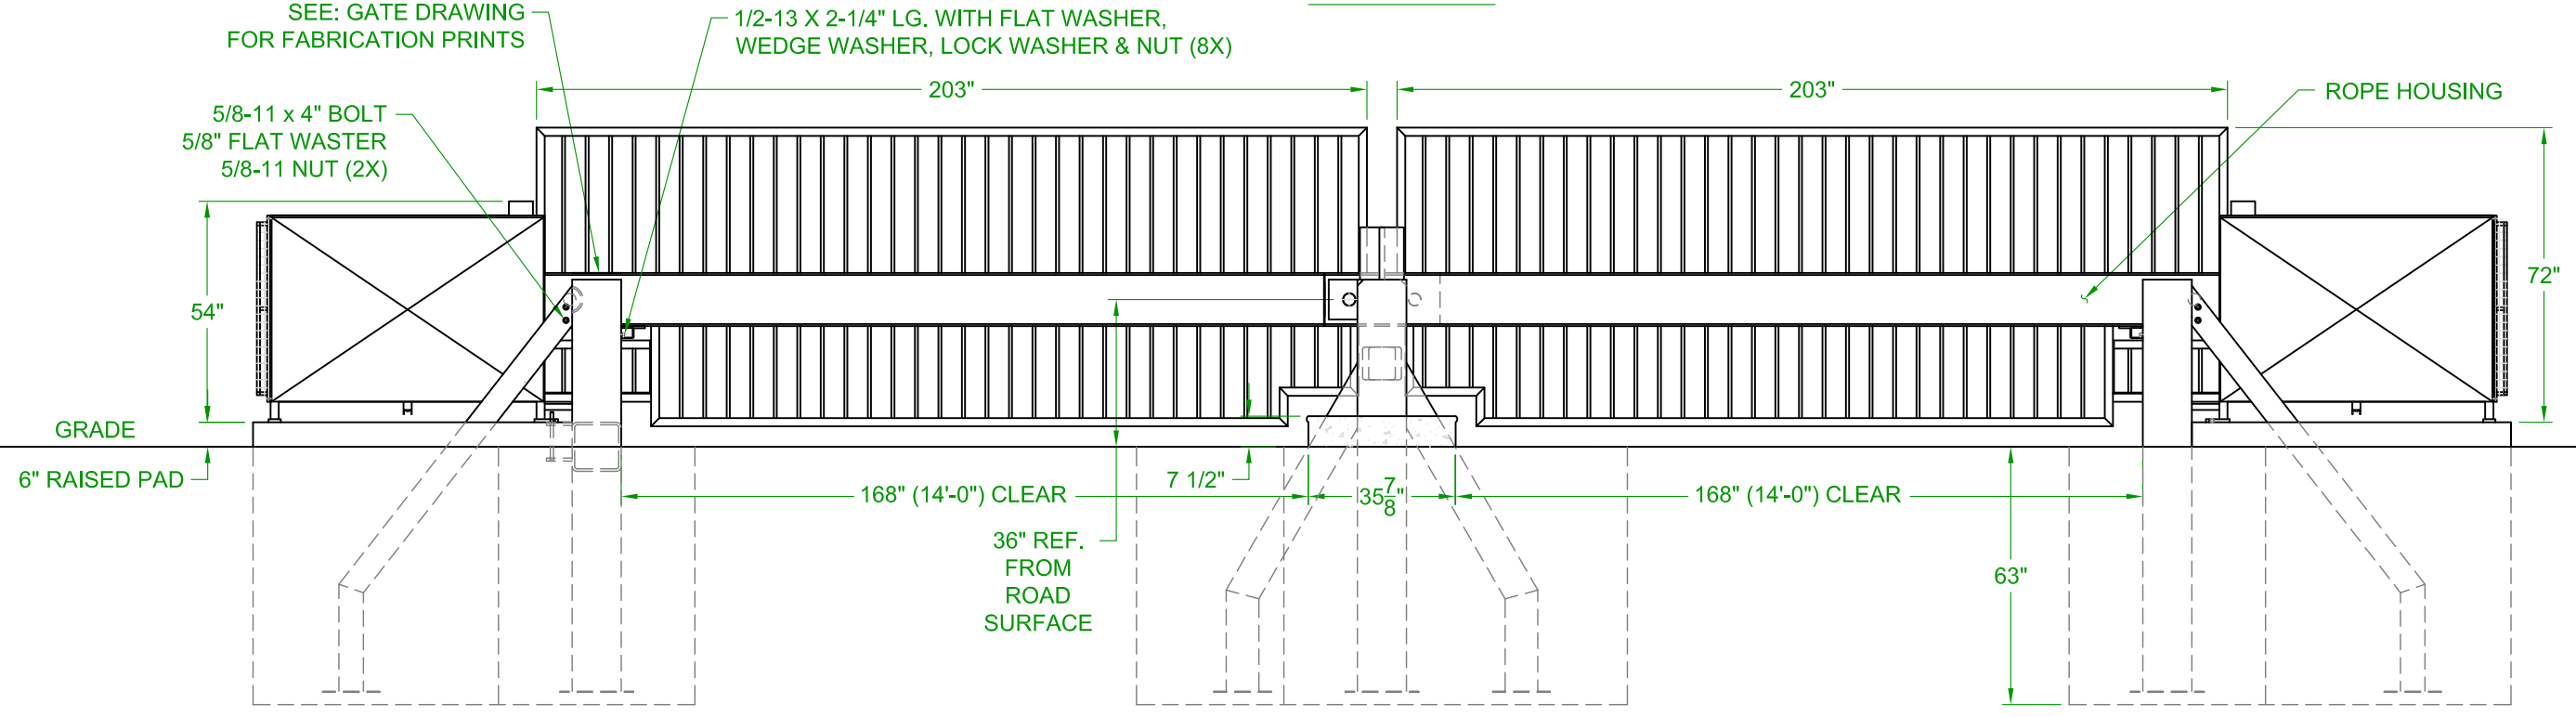

ELEVATION VIEW

* VIEWED FROM THE PUBLIC SIDE, LOOKING IN *

Date:	9/24/07	 AutoGate Gate Entry Systems Berlin Heights, Ohio FAX (419) 588-3514
Drn. By:	MKS	
Ckd. By:		
Dwg.:	Shield M50 Systems with Island Bolster	
Title:	Dual M50 Systems	