


**PLAN VIEW**

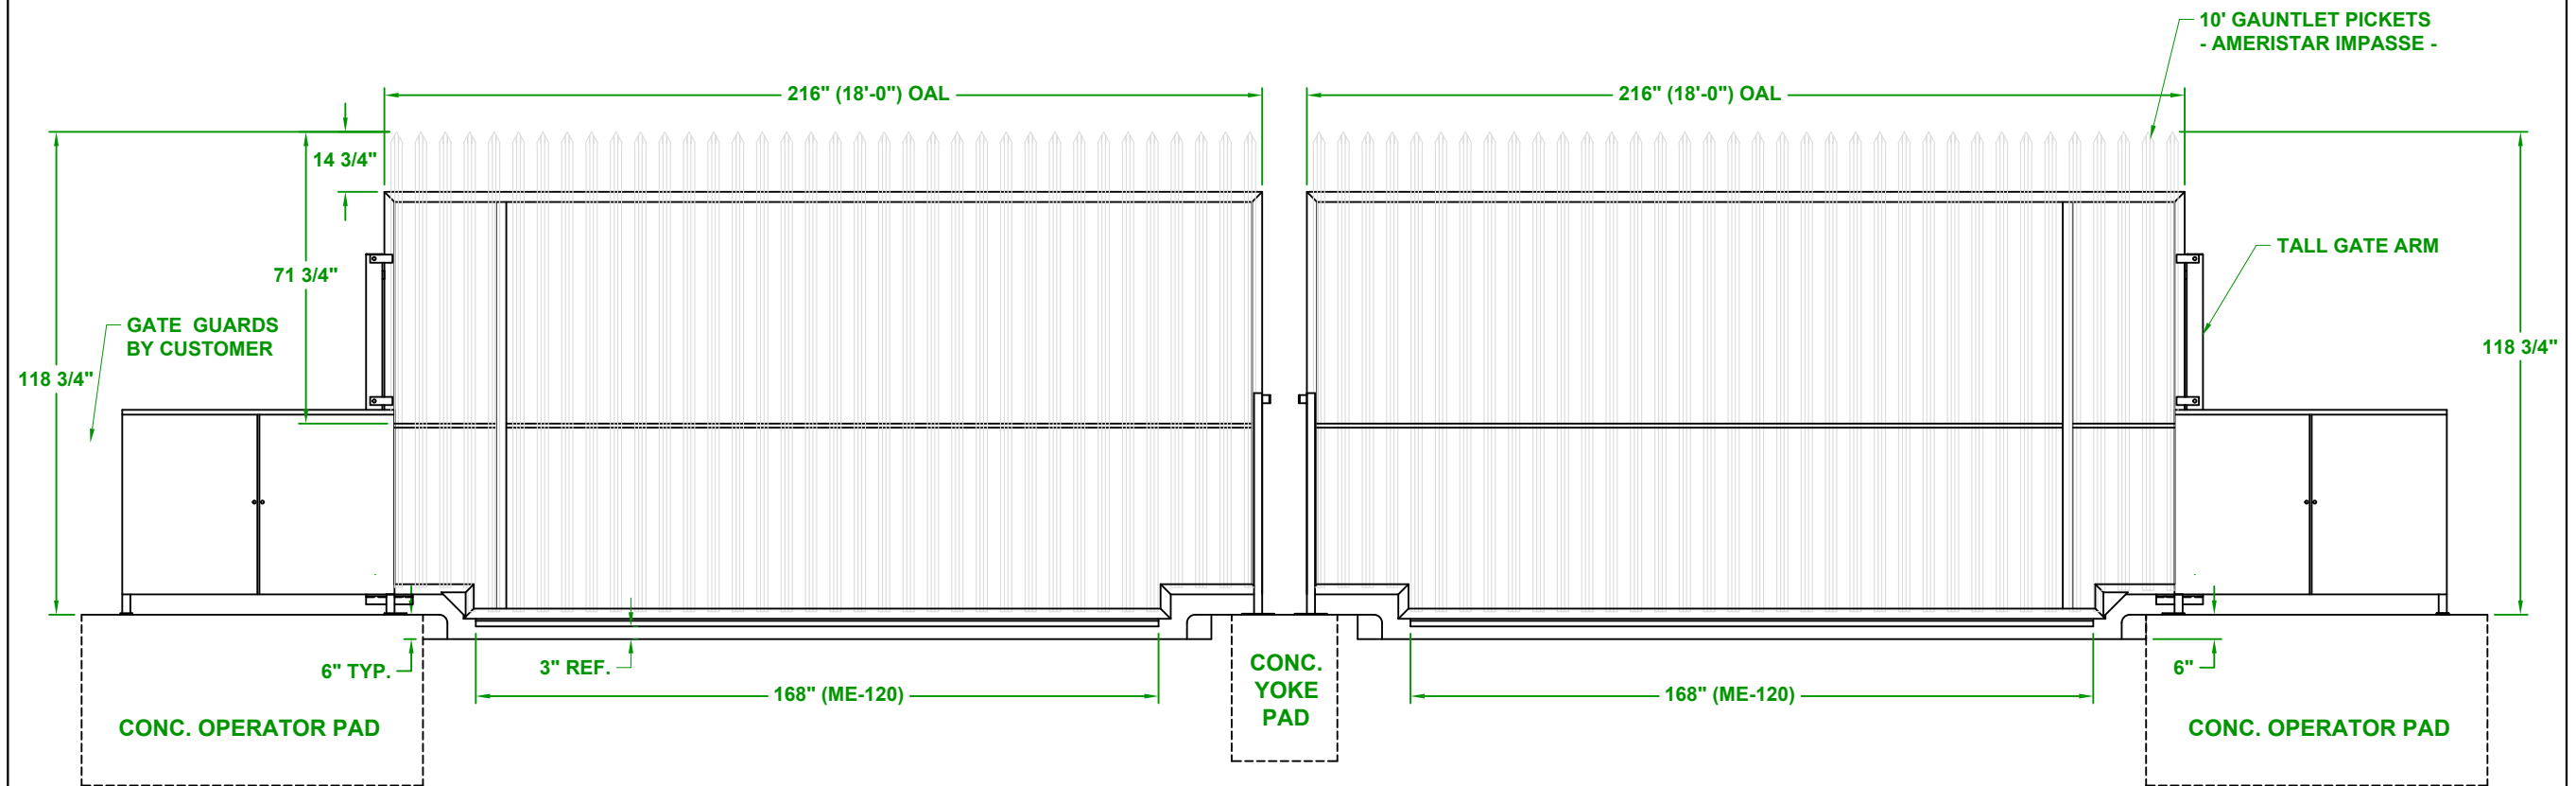

**ELEVATION VIEW**

\* Viewed from PRIVATE SIDE

Rev. No.:	Revisions:	Date:
A	2 "E" Style Yokes were 1 single Double Yoke	05/17/17 MS

DO NOT SCALE

**NOTICE**  
 THE INFORMATION CONTAINED ON THIS DOCUMENT IS CONFIDENTIAL. ANY DISSEMINATION, UNAPPROVED DISCLOSURE OR COPYING OF THIS INFORMATION IS STRICTLY PROHIBITED

UNLESS OTHERWISE SPECIFIED DIMENSIONS ARE IN INCHES  
 ANGLES ± 1°  
 X/X ± 1/32, .XX ± .01, .XXX ± .005

Date: 05/03/17  
 Dr. By: MS  
 Ckd. By: RC

Dwg.: VPG with Impasse Gauntlet Pales-2018  
 Title: VPG (18'-0" x 10') RH/LH

