



**PLAN VIEW**

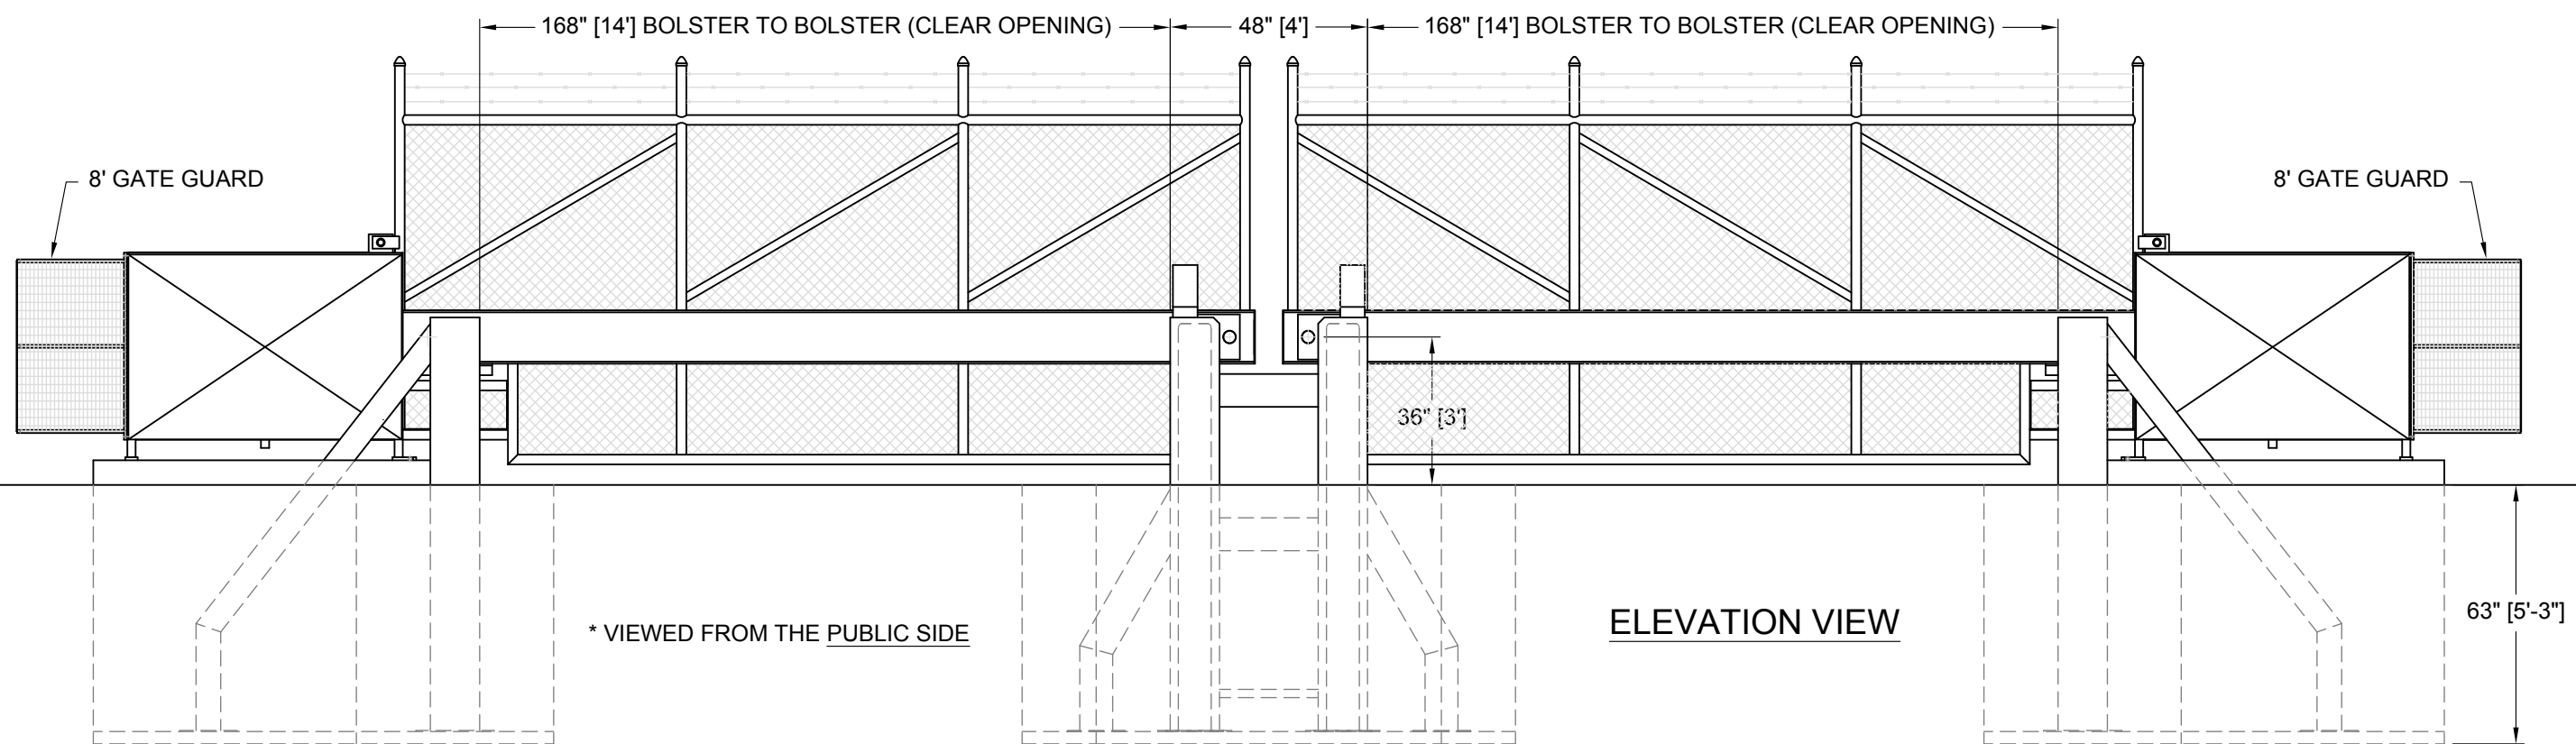

**ELEVATION VIEW**

CUSTOMER SIGNATURE: \_\_\_\_\_  
 DATE SIGNED: \_\_\_\_\_

Rev. No.:	Revisions:	Date:

<p><b>NOTICE</b></p> <p>THE INFORMATION CONTAINED ON THIS DOCUMENT IS CONFIDENTIAL. ANY DISSEMINATION, UNAPPROVED DISCLOSURE OR COPYING OF THIS INFORMATION IS STRICTLY PROHIBITED</p> <p>UNLESS OTHERWISE SPECIFIED DIMENSIONS ARE IN INCHES ANGLES ± 1°          X/X ± 1/32, .XX ± .01, .XXX ± .005</p>	<p>Date: 06/29/15</p>	 <p>Berlin Heights, Ohio          FAX (419) 588-3514</p>
	<p>Drn. By: M.S.</p>	
	<p>Ckd. By: B.F.</p>	
	<p>Dwg.: XXXXXXXXXX AFB</p>	
<p>Title: Chainlink M50 Crash Gate (14' x 7' + 1')</p>		

**DO NOT SCALE**