

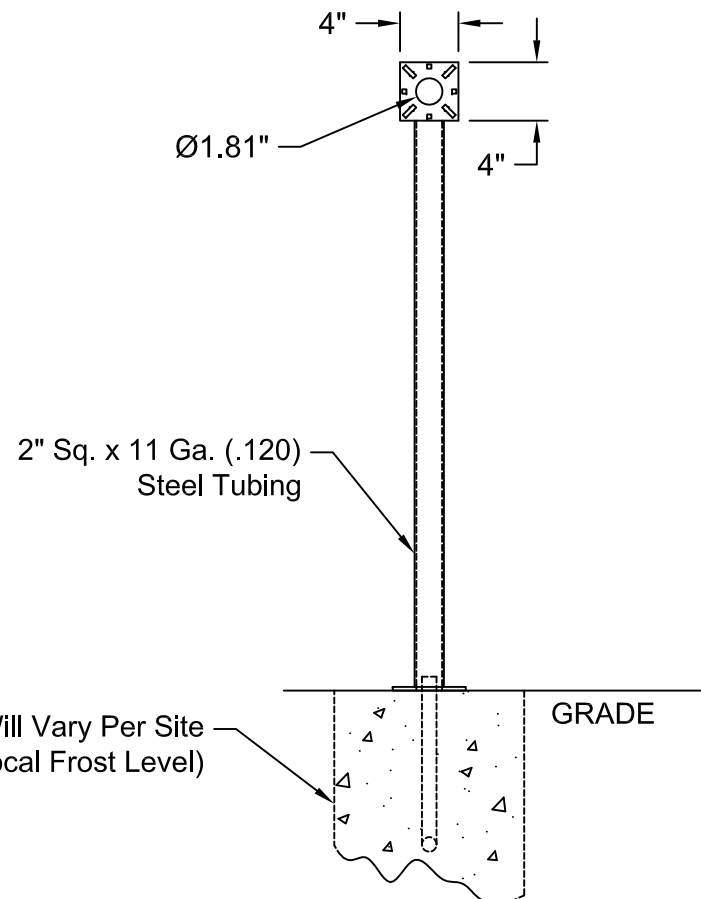


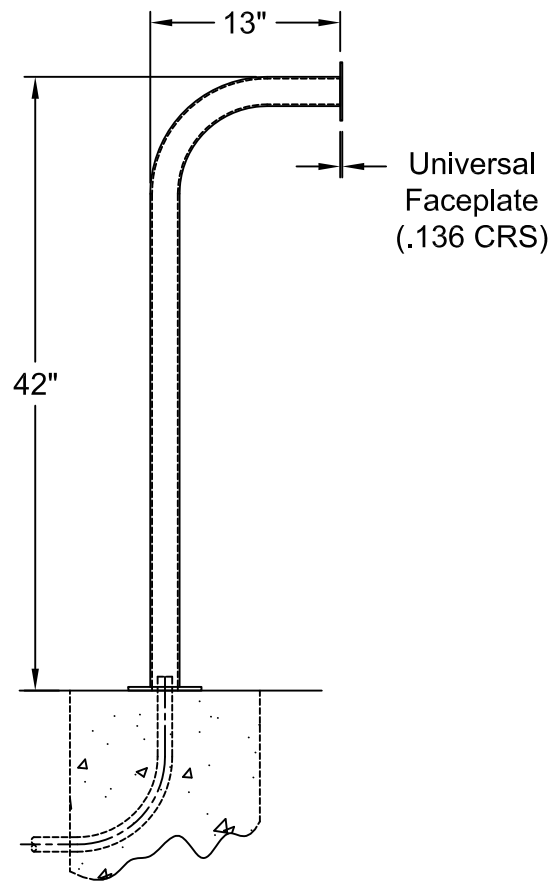

Pad Size Will Vary Per Site
(Below Local Frost Level)

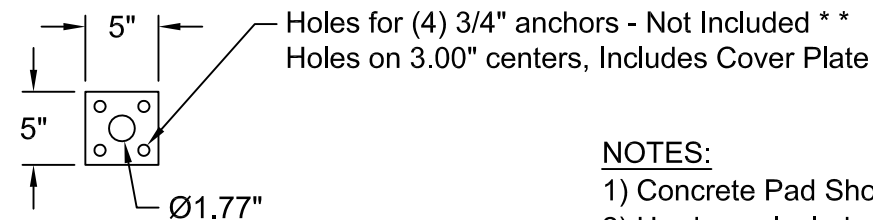

BASE PL. DETAIL


NOTES:

- 1) Concrete Pad Shown as Reference only (Concrete Work by Others)
- 2) Hardware Included: 1/4-20 Carriage Bolts & Nuts for 4" Sq. Faceplate
- 3) Finish: Black Wrinkle TGIC Polyester Powdercoat with UV Protection
- 4) 5 1/2" x 5 1/2" x 2 1/16" Base Plate Cover Included, but Not Shown

NOTICE					Date:	06/24/15
THE INFORMATION CONTAINED ON THIS DOCUMENT IS CONFIDENTIAL. ANY DISSEMINATION, UNAPPROVED DISCLOSURE OR COPYING OF THIS INFORMATION IS STRICTLY PROHIBITED.					Drn. By:	MKS
					Ckd. By:	WAR
					Dwg.:	111-42
UNLESS OTHERWISE SPECIFIED DIMENSIONS ARE IN INCHES ANGLES ± 1°					Title:	GOOSENECK Pedestal - 42"
X/X ± 1/32, .XX ± .01, .XXX ± .005						



DO NOT SCALE					
Rev.:	Description:	Date:	Drn. By:	Ckd. By:	


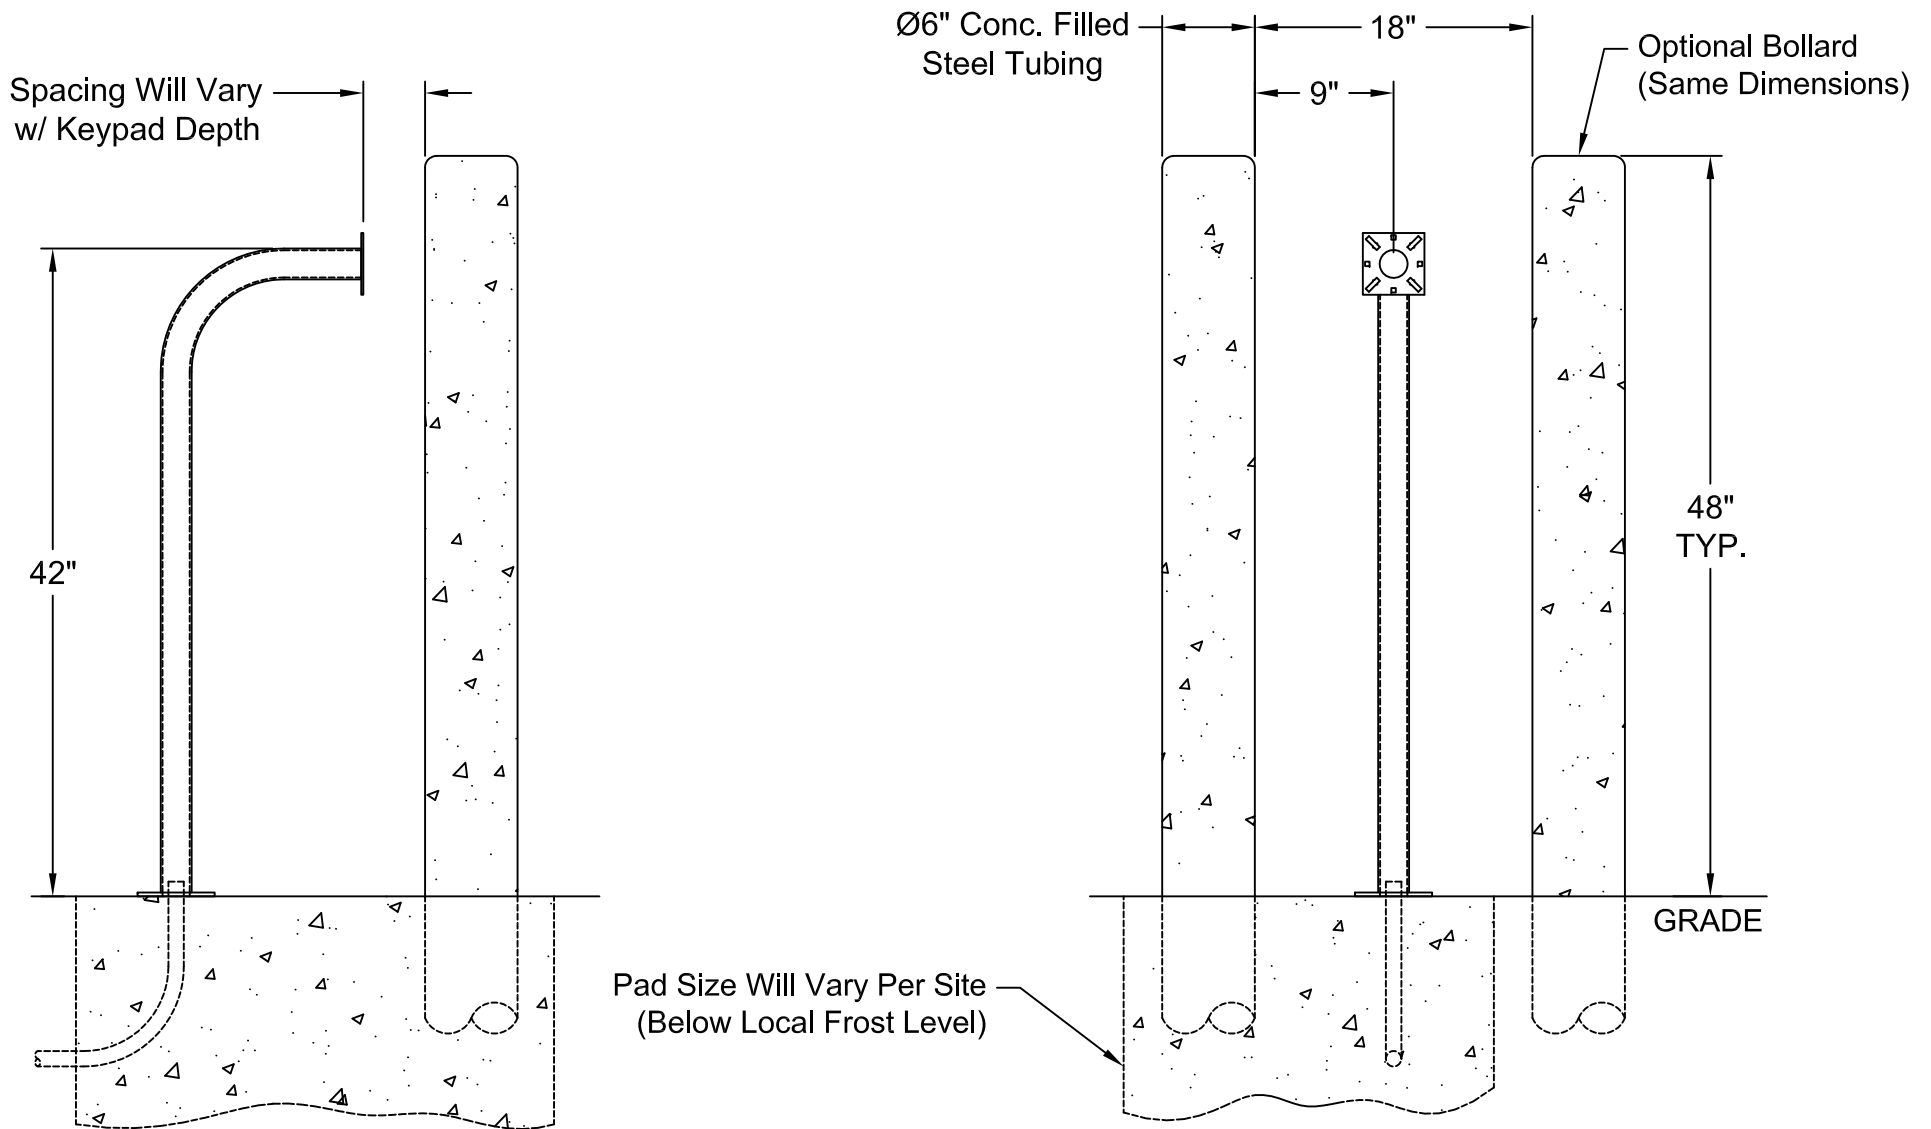


NOTES:


- 1) Concrete Pad Shown as Reference only (Concrete Work by Others)
- 2) Hardware Included: 1/4-20 Carriage Bolts & Nuts for 4" Sq. Faceplate
- 3) Finish: Black Wrinkle TGIC Polyester Powdercoat with UV Protection
- 4) Base Plate Cover Included (Not Shown)

DO NOT SCALE					
Rev.:	Description:	Date:	Drn. By:	Ckd. By:	

NOTICE		Date:	 AutoGate Gate Entry Systems Berlin Heights, Ohio FAX (419) 588-3514
THE INFORMATION CONTAINED ON THIS DOCUMENT IS CONFIDENTIAL. ANY DISSEMINATION, UNAPPROVED DISCLOSURE OR COPYING OF THIS INFORMATION IS STRICTLY PROHIBITED.		06/24/15	
		Drn. By: MKS Ckd. By: WAR	
UNLESS OTHERWISE SPECIFIED DIMENSIONS ARE IN INCHES		Dwg.: 112-42	Title: GOOSENECK Pedestal - 42" with Bollards
X/X ± 1/32, .XX ± .01, .XXX ± .005 ANGLES ± 1°			

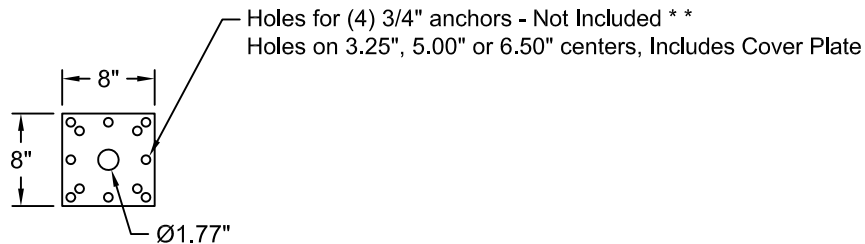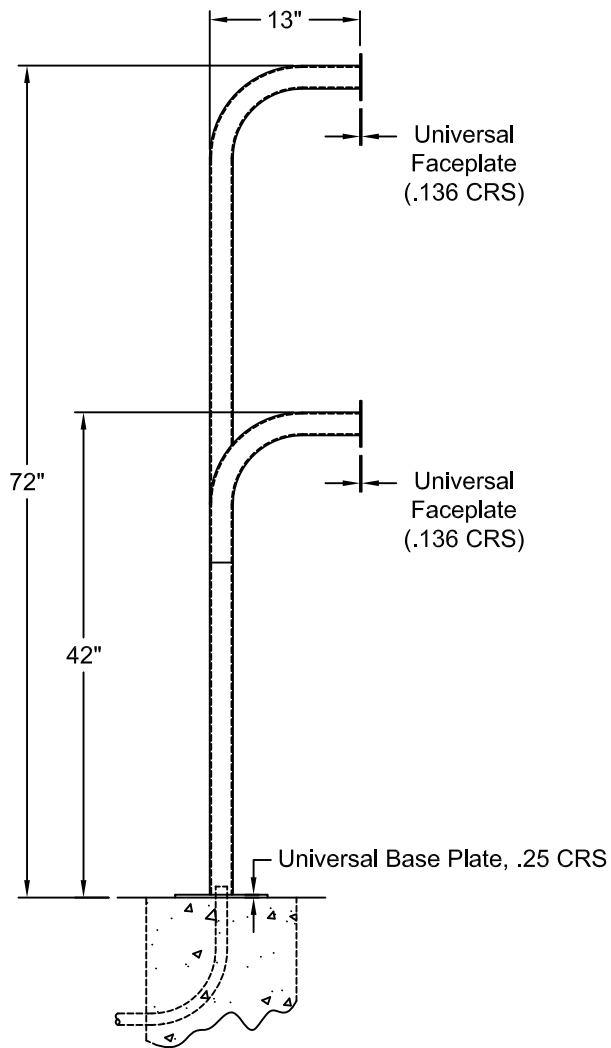

BASE PL. DETAIL

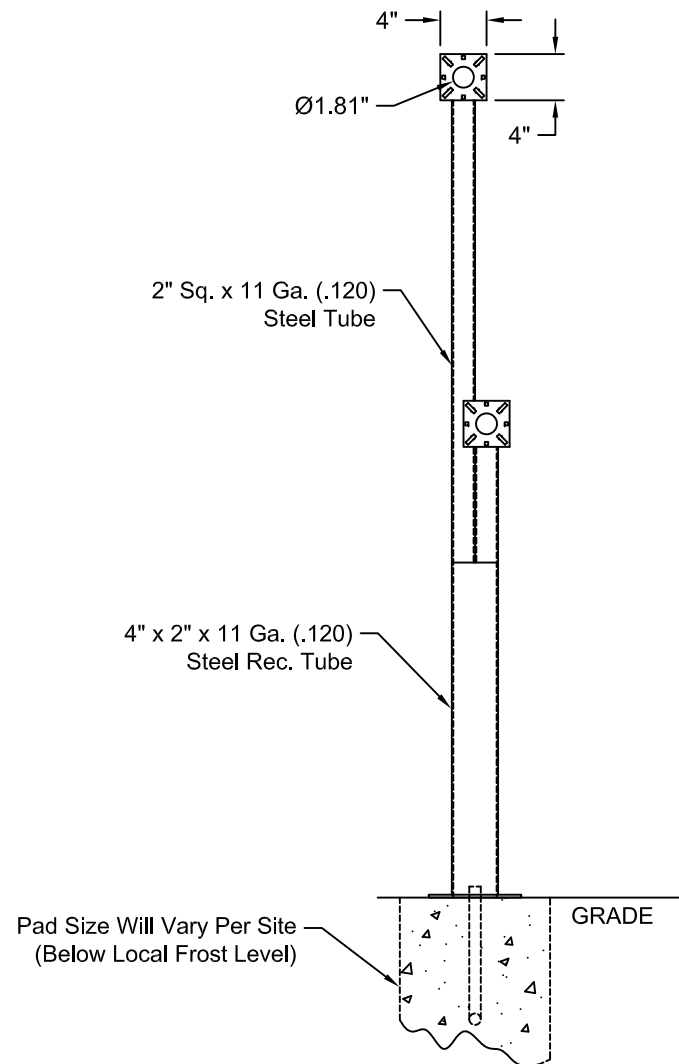


NOTES:

- 1) Concrete Pad Shown as Reference only (Concrete Work by Others)
- 2) Hardware Included: 1/4-20 Carriage Bolts & Nuts for 4" Sq. Faceplate
- 3) Finish: Black Wrinkle TGIC Polyester Powdercoat with UV Protection
- 4) Base Plate Cover Included (Not Shown)

DO NOT SCALE					
Rev.:	Description:	Date:	Drn. By:	Ckd. By:	

NOTICE		Date: 06/24/15		AutoGate <i>Gate Entry Systems</i> Berlin Heights, Ohio FAX (419) 588-3514
THE INFORMATION CONTAINED ON THIS DOCUMENT IS CONFIDENTIAL. ANY DISSEMINATION, UNAPPROVED DISCLOSURE OR COPYING OF THIS INFORMATION IS STRICTLY PROHIBITED	Drn. By: MKS			
	Ckd. By: WAR			
UNLESS OTHERWISE SPECIFIED DIMENSIONS ARE IN INCHES ANGLES ± 1° XX ± 1/32, .XX ± .01, .XXX ± .005		Dwg.: 111-72-D		
		Title: GOOSENECK Pedestal, Dual - 42" & 72"		

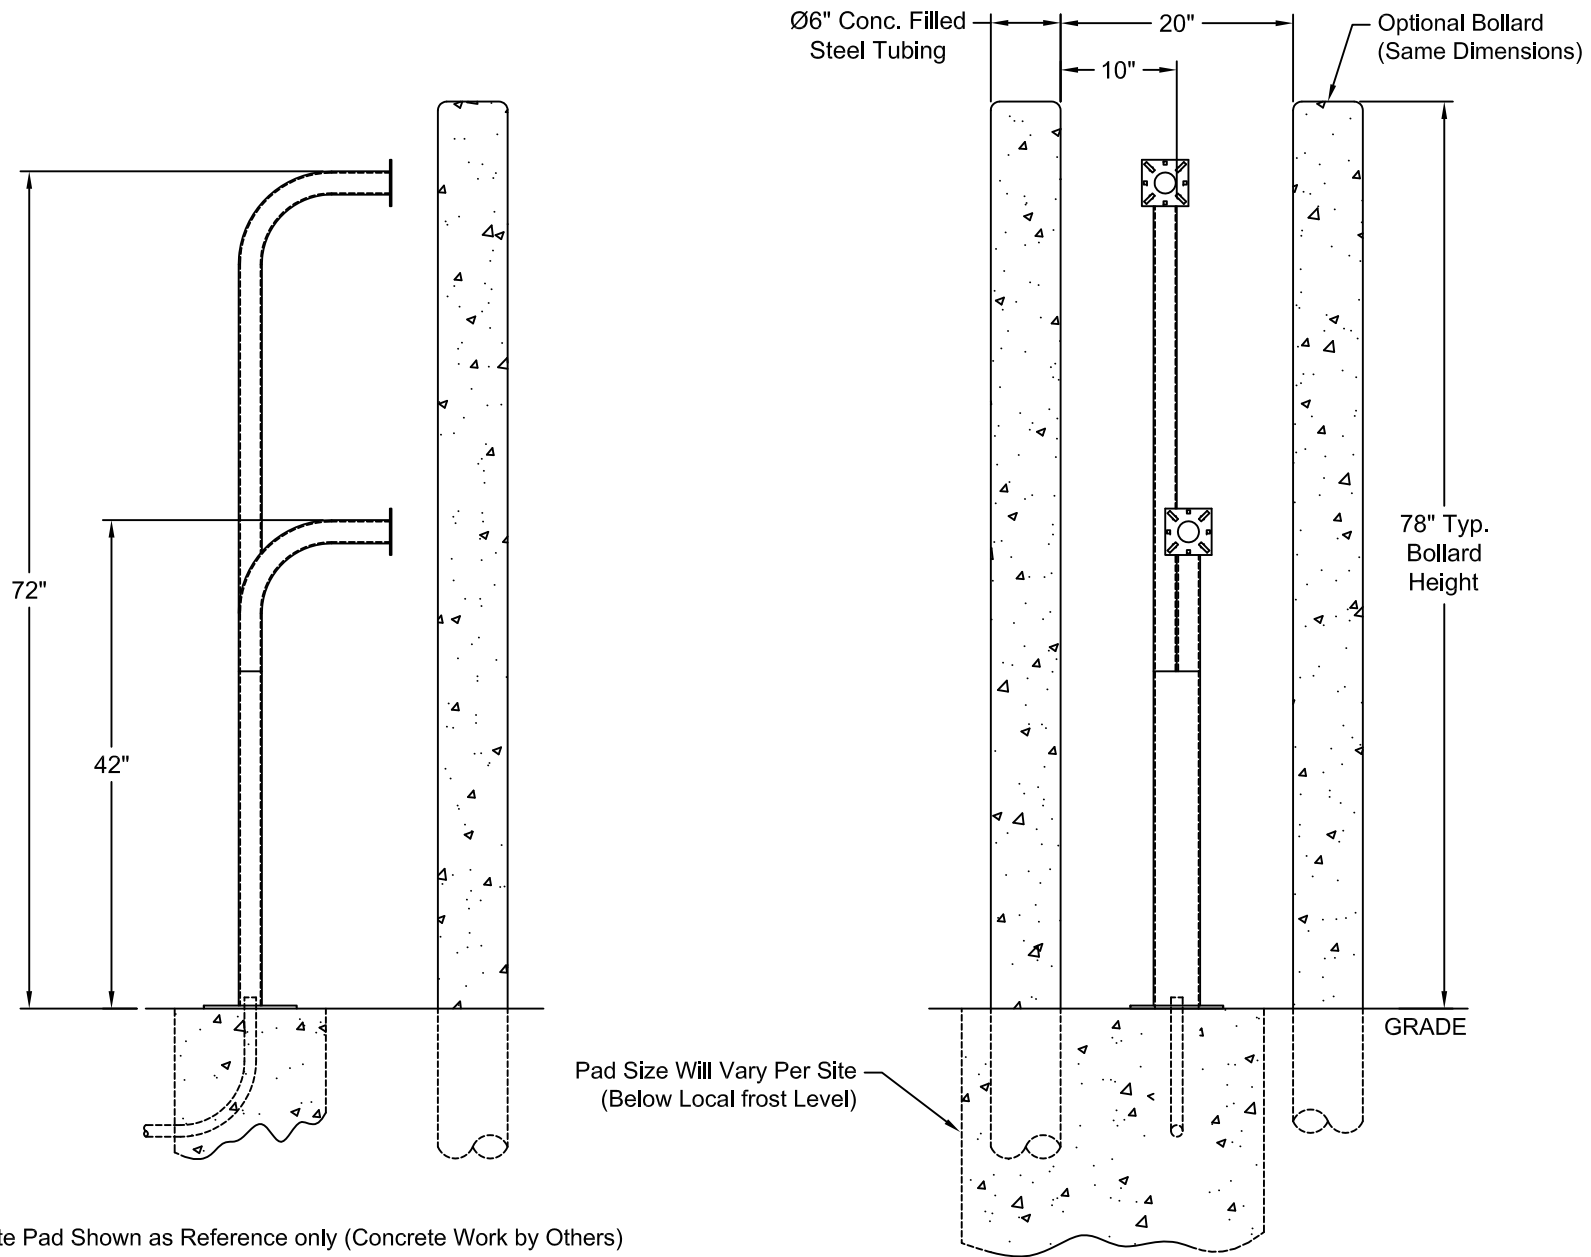

NOTES:



- 1) Concrete Pad Shown as Reference only (Concrete Work by Others)
- 2) Hardware Included: 1/4-20 Carriage Bolts & Nuts for 4" Sq. Faceplate
- 3) Finish: Black Wrinkle TGIC Polyester Powdercoat with UV Protection
- 4) Base Plate Cover Included (Not Shown)

NOTICE	
THE INFORMATION CONTAINED ON THIS DOCUMENT IS CONFIDENTIAL. ANY DISSEMINATION, UNAPPROVED DISCLOSURE OR COPYING OF THIS INFORMATION IS STRICTLY PROHIBITED.	
UNLESS OTHERWISE SPECIFIED DIMENSIONS ARE IN INCHES ANGLES ± 1°	
X/X ± 1/32, .XX ± .01, .XXX ± .005	

Date:	06/24/15
Dwn. By:	MKS
Ckd. By:	WAR
Dwg.:	112-72-D
Title: GOOSENECK Pedestal, Dual - 42" & 72" w/ Bollards	



DO NOT SCALE				
Rev.:	Description:	Date:	Dwn. By:	Ckd. By:

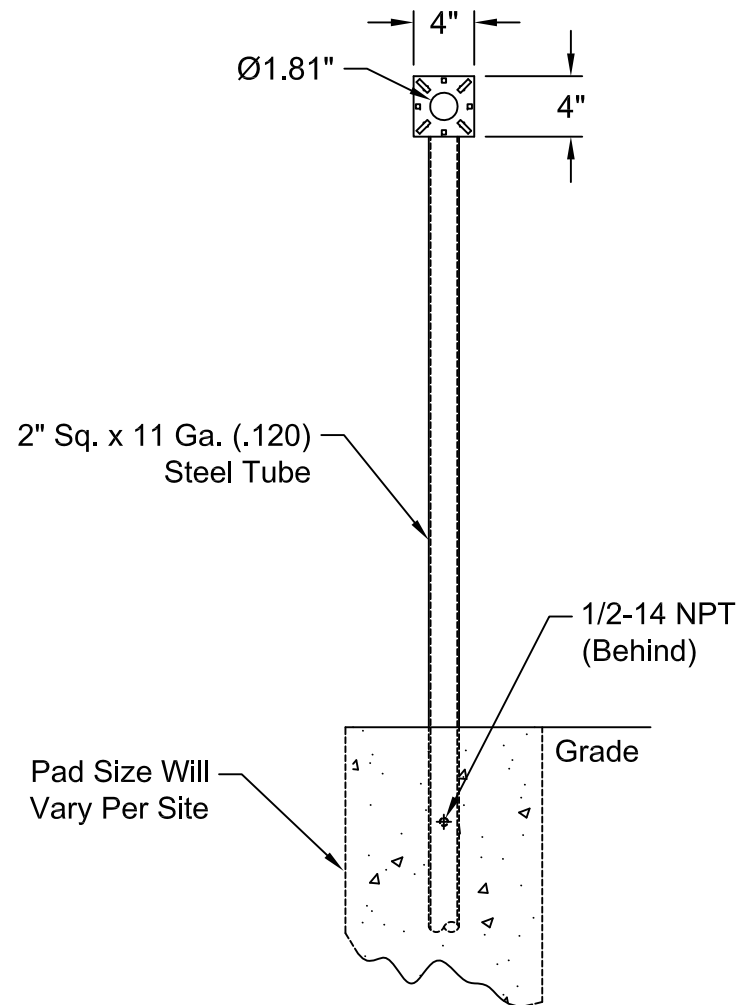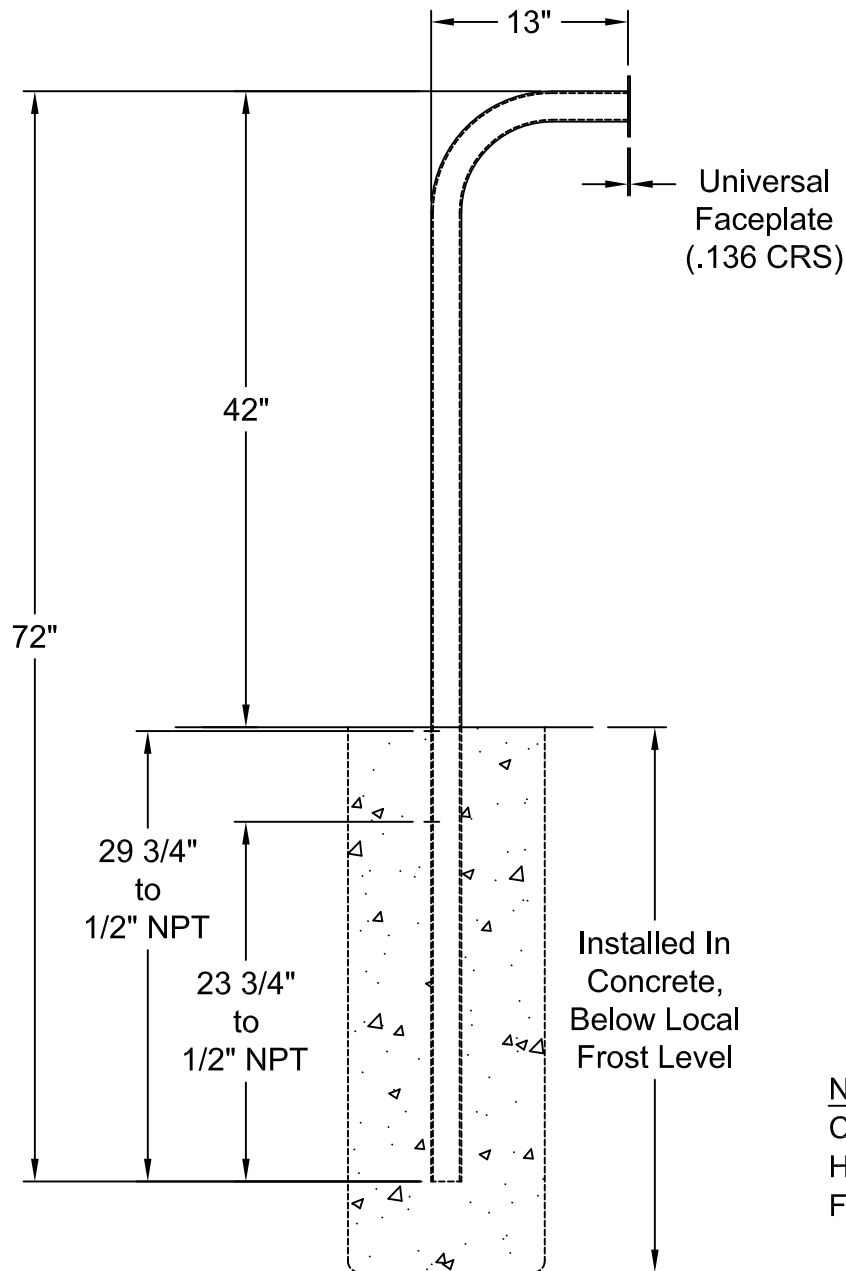

NOTES:



Concrete Pad Shown for Reference (Concrete Work by Others)
 Hardware Included: 1/4-20 Carriage Bolts & Nuts for 4" Sq. Faceplate
 Finish: Black Wrinkle TGIC Polyester Powdercoat with UV Protection

DO NOT SCALE				
Rev.:	Description:	Date:	Drn. By:	Ckd. By:

NOTICE	
THE INFORMATION CONTAINED ON THIS DOCUMENT IS CONFIDENTIAL. ANY DISSEMINATION, UNAPPROVED DISCLOSURE OR COPYING OF THIS INFORMATION IS STRICTLY PROHIBITED	
UNLESS OTHERWISE SPECIFIED DIMENSIONS ARE IN INCHES ANGLES ± 1°	
X/X ± 1/32, .XX ± .01, .XXX ± .005	

Date:	06/24/15
Drn. By:	MKS
Ckd. By:	WAR
Dwg.:	111-72-IN
Title:	GOOSENECK Pedestal - 42" (In-Ground)



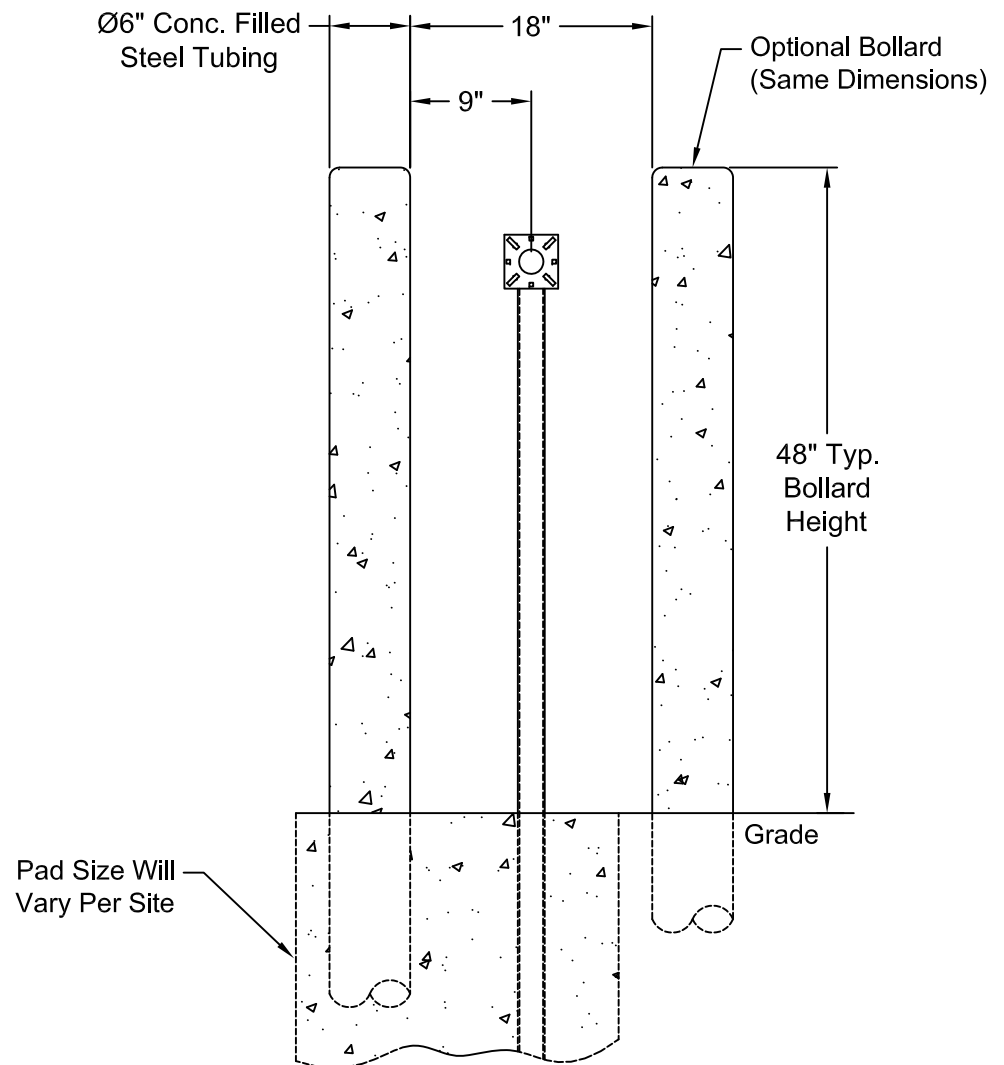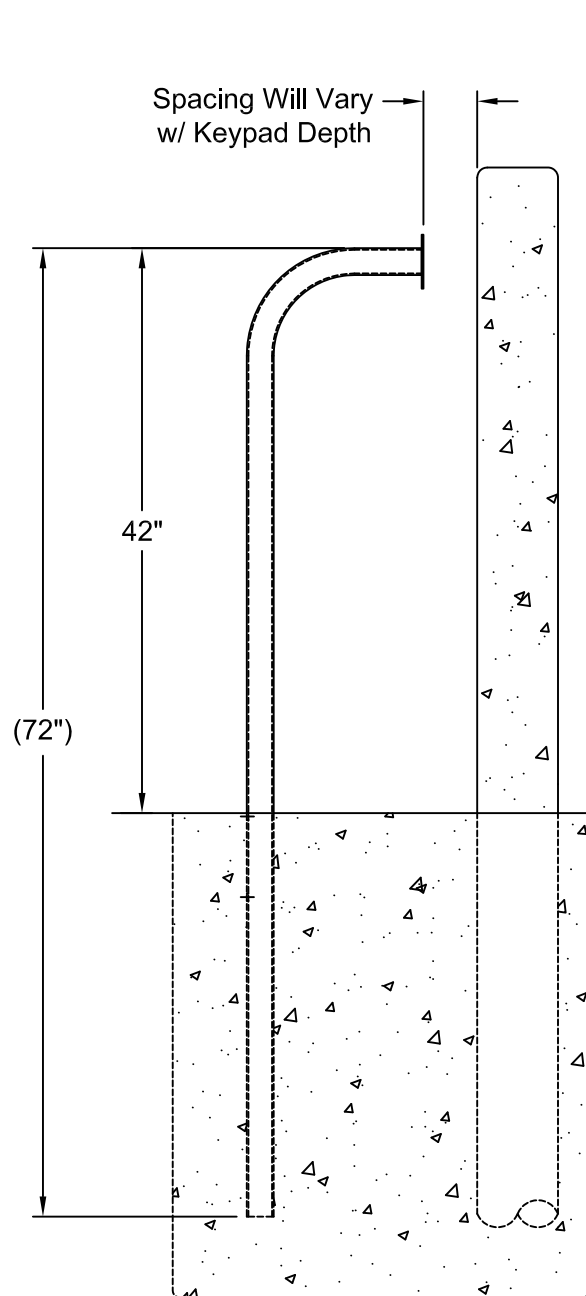

NOTES:



Concrete Pad Shown for Reference (Concrete Work by Others)

Hardware Included: 1/4-20 Carriage Bolts & Nuts for 4" Sq. Faceplate

Finish: Black Wrinkle TGIC Polyester Powdercoat with UV Protection

DO NOT SCALE					
Rev.:	Description:	Date:	Drn. By:	Ckd. By:	

NOTICE		Date:	 AutoGate Gate Entry Systems Berlin Heights, Ohio FAX (419) 588-3514
THE INFORMATION CONTAINED ON THIS DOCUMENT IS CONFIDENTIAL. ANY DISSEMINATION, UNAPPROVED DISCLOSURE OR COPYING OF THIS INFORMATION IS STRICTLY PROHIBITED.		06/24/15	
		Drn. By: MKS	
		Ckd. By: WAR	
		Dwg.: 112-72-IN	(In-Ground style)
		Title: GOOSENECK Pedestal - 42" with Bollards	

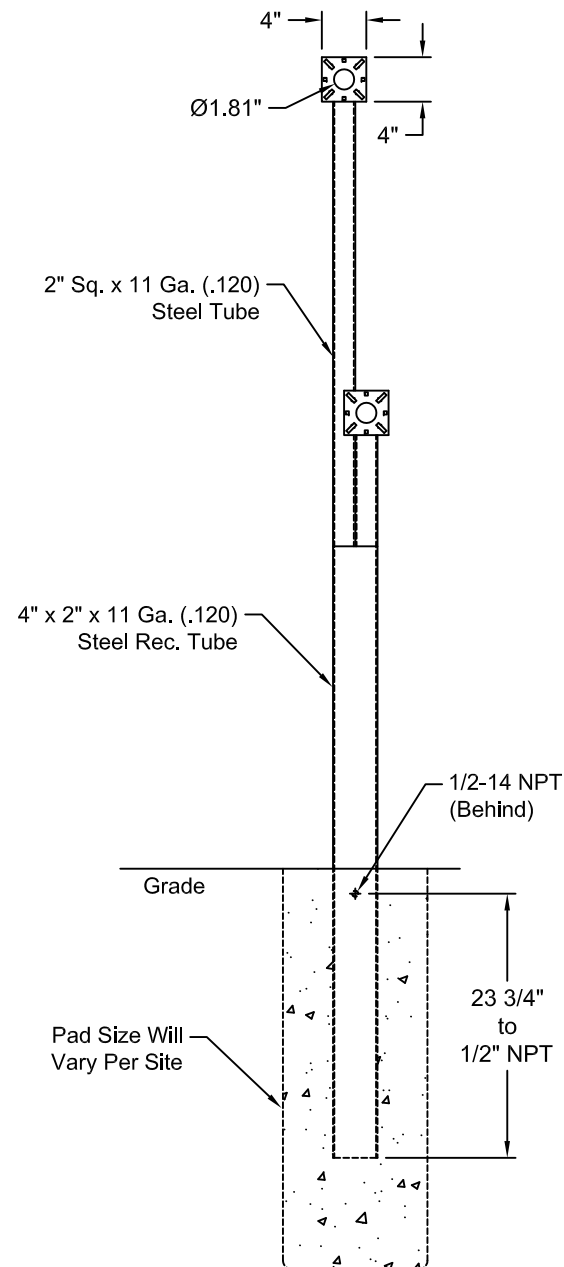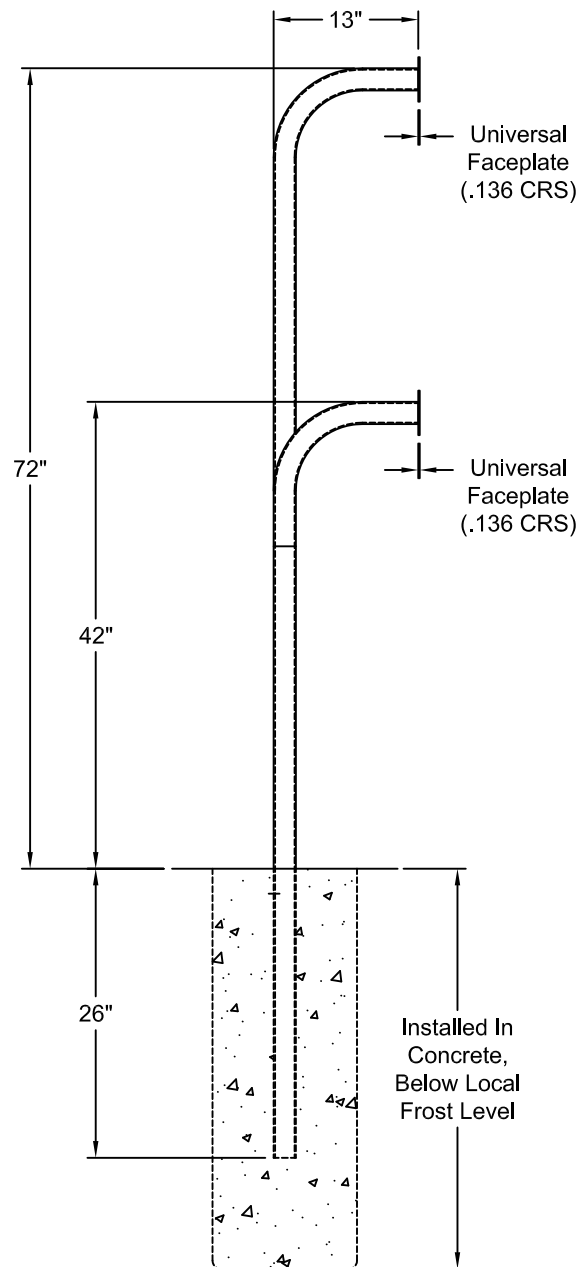



NOTES:

Concrete Pad Shown for Reference (Concrete Work by Others)
 Hardware Included: 1/4-20 Carriage Bolts & Nuts for 4" Sq. Faceplate
 Finish: Black Wrinkle TGIC Polyester Powdercoat with UV Protection

DO NOT SCALE					
Rev.:	Description:	Date:	Drn. By:	Ckd. By:	

NOTICE	
THE INFORMATION CONTAINED ON THIS DOCUMENT IS CONFIDENTIAL. ANY DISSEMINATION, UNAPPROVED DISCLOSURE OR COPYING OF THIS INFORMATION IS STRICTLY PROHIBITED.	
UNLESS OTHERWISE SPECIFIED DIMENSIONS ARE IN INCHES ANGLES ± 1°	
X/X ± 1/32, .XX ± .01, .XXX ± .005	

Date:	06/24/15	
Drn. By:	MKS	
Ckd. By:	WAR	
Dwg.:	111-72-D-IN	(In-Ground style)
Title:	GOOSENECK Pedestal, Dual - 42" & 72"	

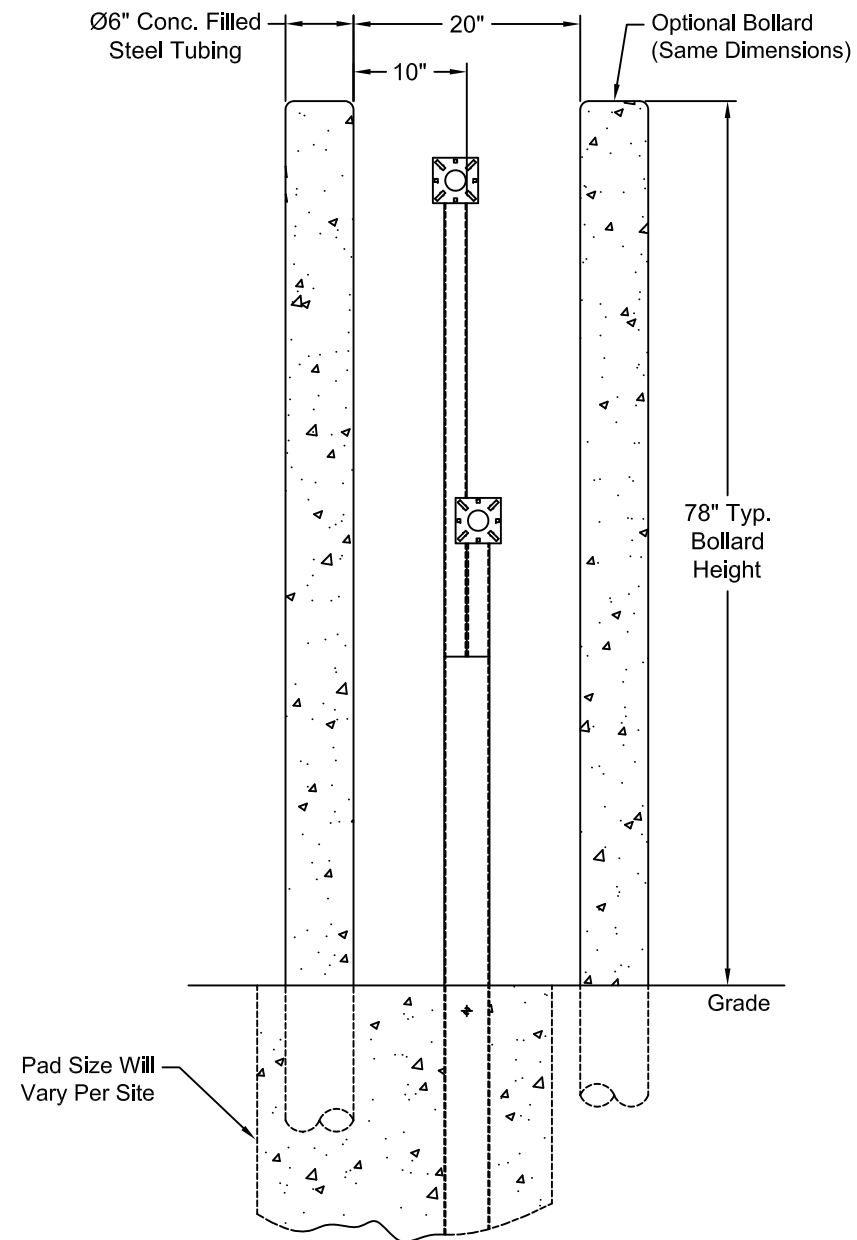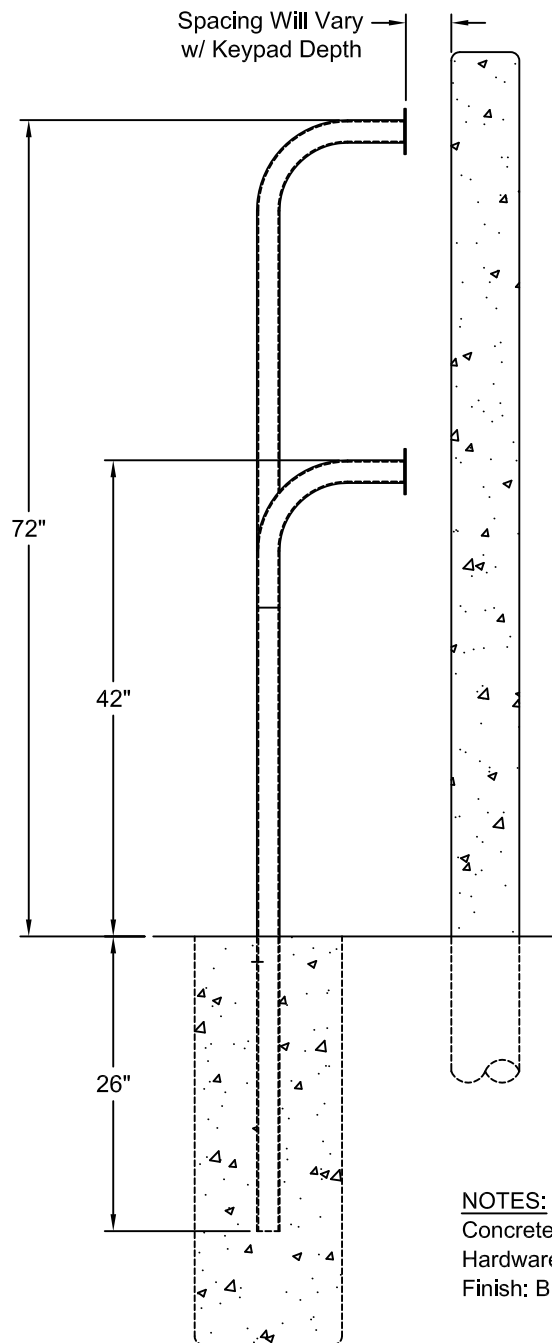

NOTES:

Concrete Pad Shown for Reference (Concrete Work by Others)
 Hardware Included: 1/4-20 Carriage Bolts & Nuts for 4" Sq. Faceplate
 Finish: Black Wrinkle TGIC Polyester Powdercoat with UV Protection

NOTICE

THE INFORMATION CONTAINED
 ON THIS DOCUMENT IS
 CONFIDENTIAL. ANY
 DISSEMINATION, UNAPPROVED
 DISCLOSURE OR COPYING OF
 THIS INFORMATION IS
 STRICTLY PROHIBITED

Date: 06/24/15

Dwn. By: MKS

Ckd. By: WAR

Dwg.: 112-72-D-IN



UNLESS OTHERWISE SPECIFIED
 DIMENSIONS ARE IN INCHES
 ANGLES ± 1°
 X/XX ± 1/32, .XX ± .01, .XXX ± .005

Title: GOOSENECK Pedestal, Dual - 42" & 72" w/ Bollards (In-Ground style)

DO NOT SCALE				
Rev.:	Description:	Date:	Dwn. By:	Ckd. By: