

- NOTES:**
- 1) ALL OF OUR GATES ARE TYPICALLY DRAWN FROM THE PRIVATE SIDE, LOOKING OUT.
  - 2) LENGTH AND HEIGHT VARIES, CONSULT WITH AUTOGATE SALES FOR MORE INFORMATION.
  - 3) CONTOURS AND CURBS WILL REQUIRE CUSTOM DRAWINGS. (CONSULT WITH AUTOGATE).



**NOTICE**

THE INFORMATION CONTAINED ON THIS DOCUMENT IS CONFIDENTIAL. ANY DISSEMINATION, UNAPPROVED DISCLOSURE OR COPYING OF THIS INFORMATION IS STRICTLY PROHIBITED.

Date: 08/11/16  
 Dr. By: MKS  
 Ckd. By: WAR

**AG AutoGate**  
 Gate Entry Systems  
 Berlin Heights, Ohio  
 FAX (419) 588-3514

Rev.:		Description:		Date:	DO NOT SCALE		Drn. By:		Ckd. By:		
A		REVISED TO SHOW THE CURRENT LED LIGHTS		10/29/21	MS	BF	UNLESS OTHERWISE SPECIFIED DIMENSIONS ARE IN INCHES ANGLES ± 1°		Dwg.: M30 SF Barrier.dwg		
								X/X ± 1/32, .XX ± .01, .XXX ± .005		Title: M30 Shallow Foundation, Barrier Arm (LH)	

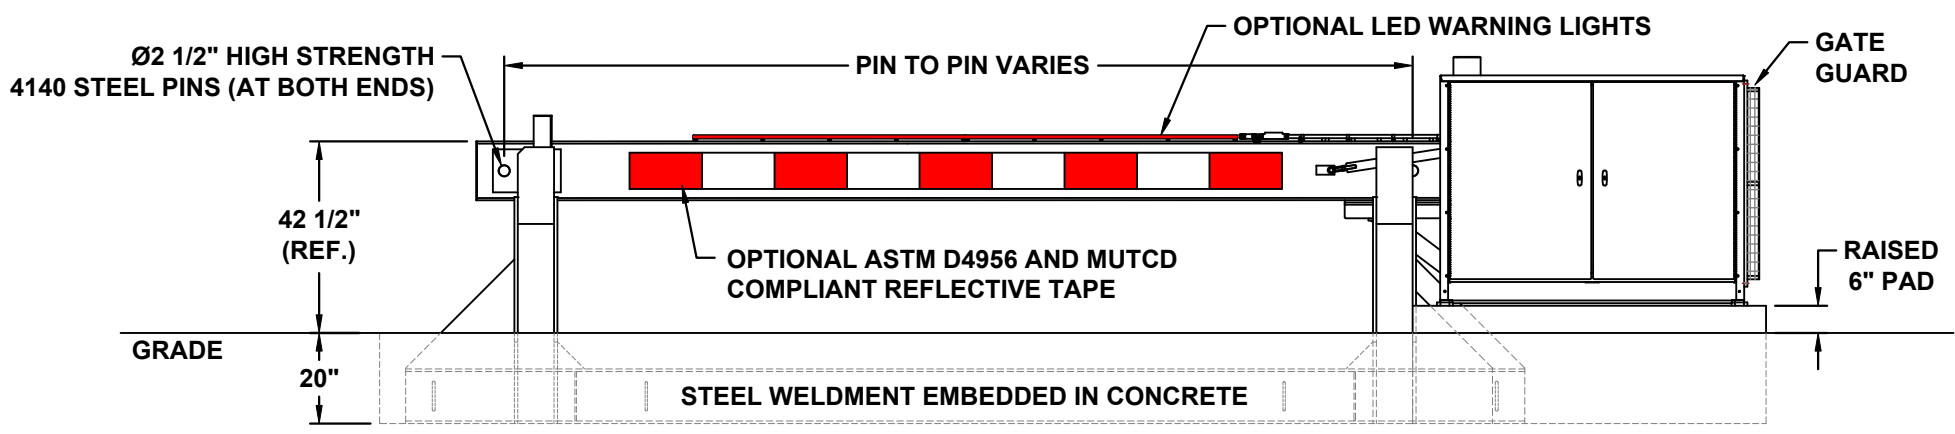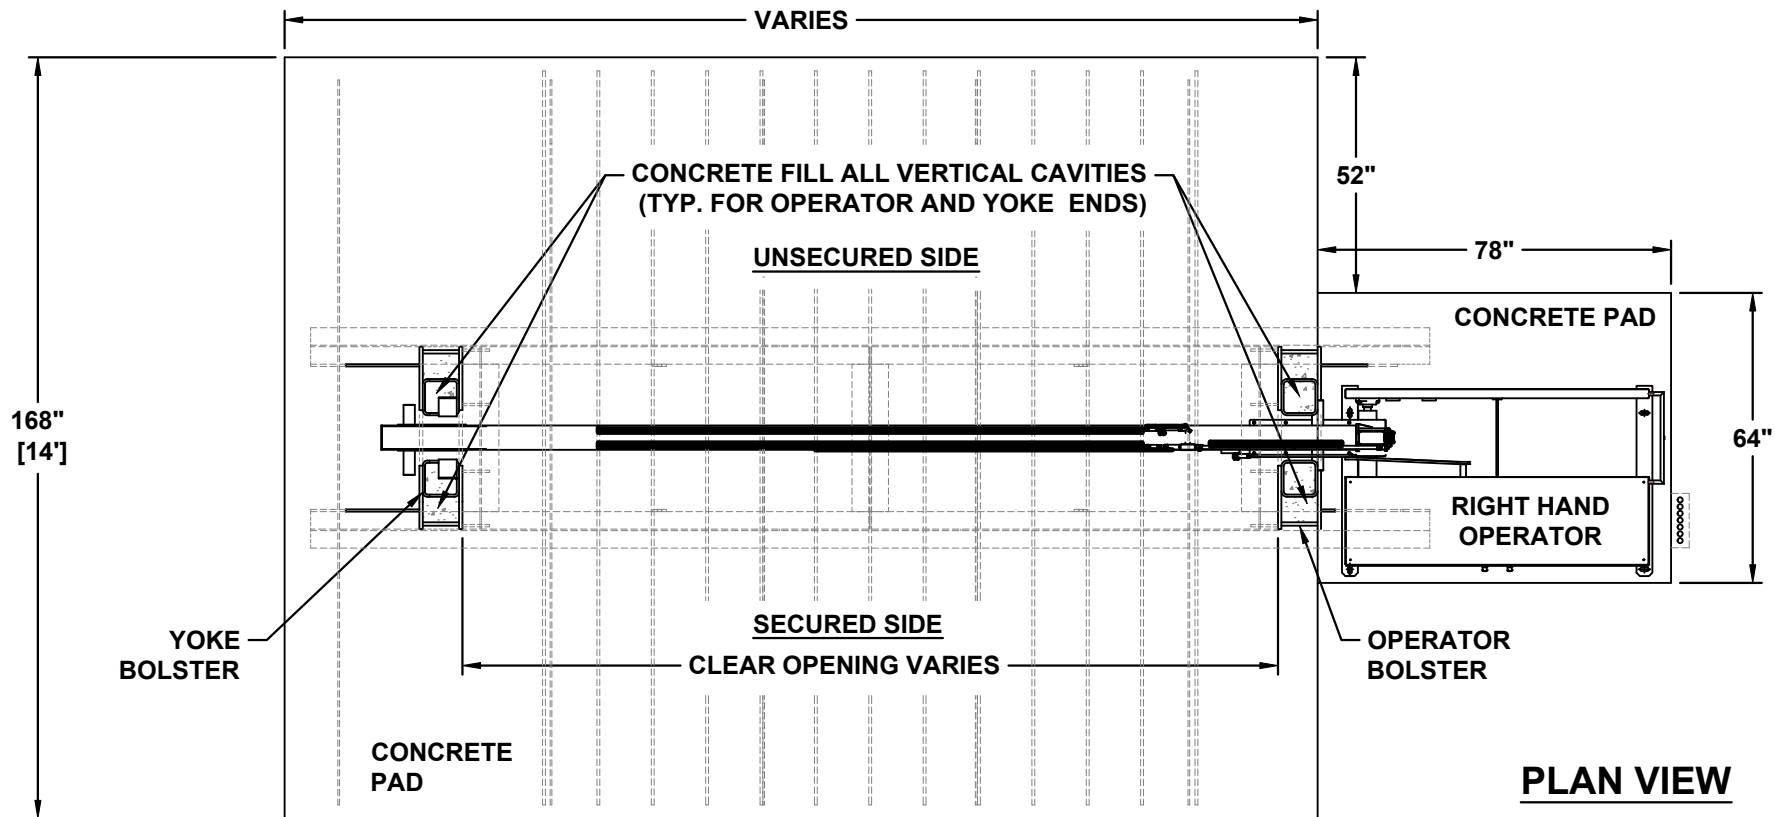

- NOTES:**
- 1) ALL OF OUR GATES ARE TYPICALLY DRAWN FROM THE PRIVATE SIDE, LOOKING OUT.
  - 2) LENGTH AND HEIGHT VARIES, CONSULT WITH AUTOGATE SALES FOR MORE INFORMATION.
  - 3) CONTOURS AND CURBS WILL REQUIRE CUSTOM DRAWINGS. (CONSULT WITH AUTOGATE).

**NOTICE**

THE INFORMATION CONTAINED ON THIS DOCUMENT IS CONFIDENTIAL. ANY DISSEMINATION, UNAPPROVED DISCLOSURE OR COPYING OF THIS INFORMATION IS STRICTLY PROHIBITED.

Date: 08/11/16  
 Dr. By: MKS  
 Ckd. By: WAR



Rev.:	Description:	Date:	Drn. By:	Ckd. By:
A	REVISED TO SHOW THE CURRENT LED LIGHTS	10/29/21	MS	BF

**DO NOT SCALE**

UNLESS OTHERWISE SPECIFIED DIMENSIONS ARE IN INCHES ANGLES ± 1°  
 XX ± 1/32, .XX ± .01, .XXX ± .005

Dwg.: M30 SF Barrier.dwg  
 Title: M30 Shallow Foundation, Barrier Arm (RH)